


NOTE: REFER TO

WINDOW HEAD: SS08SAT-DP2SU031

WINDOW JAMB: SS08SAT-DP2SU043

ARCHITECT NOTE:

- DETAIL FOR SUPPORTED PROGUARD DP® - DOUBLE DRAINAGE PLANE PANELS.
- ENGINEER OF RECORD TO SELECT PROGUARD DP® SCREW SPACING USING NTA REPORT TRIG030116-28.

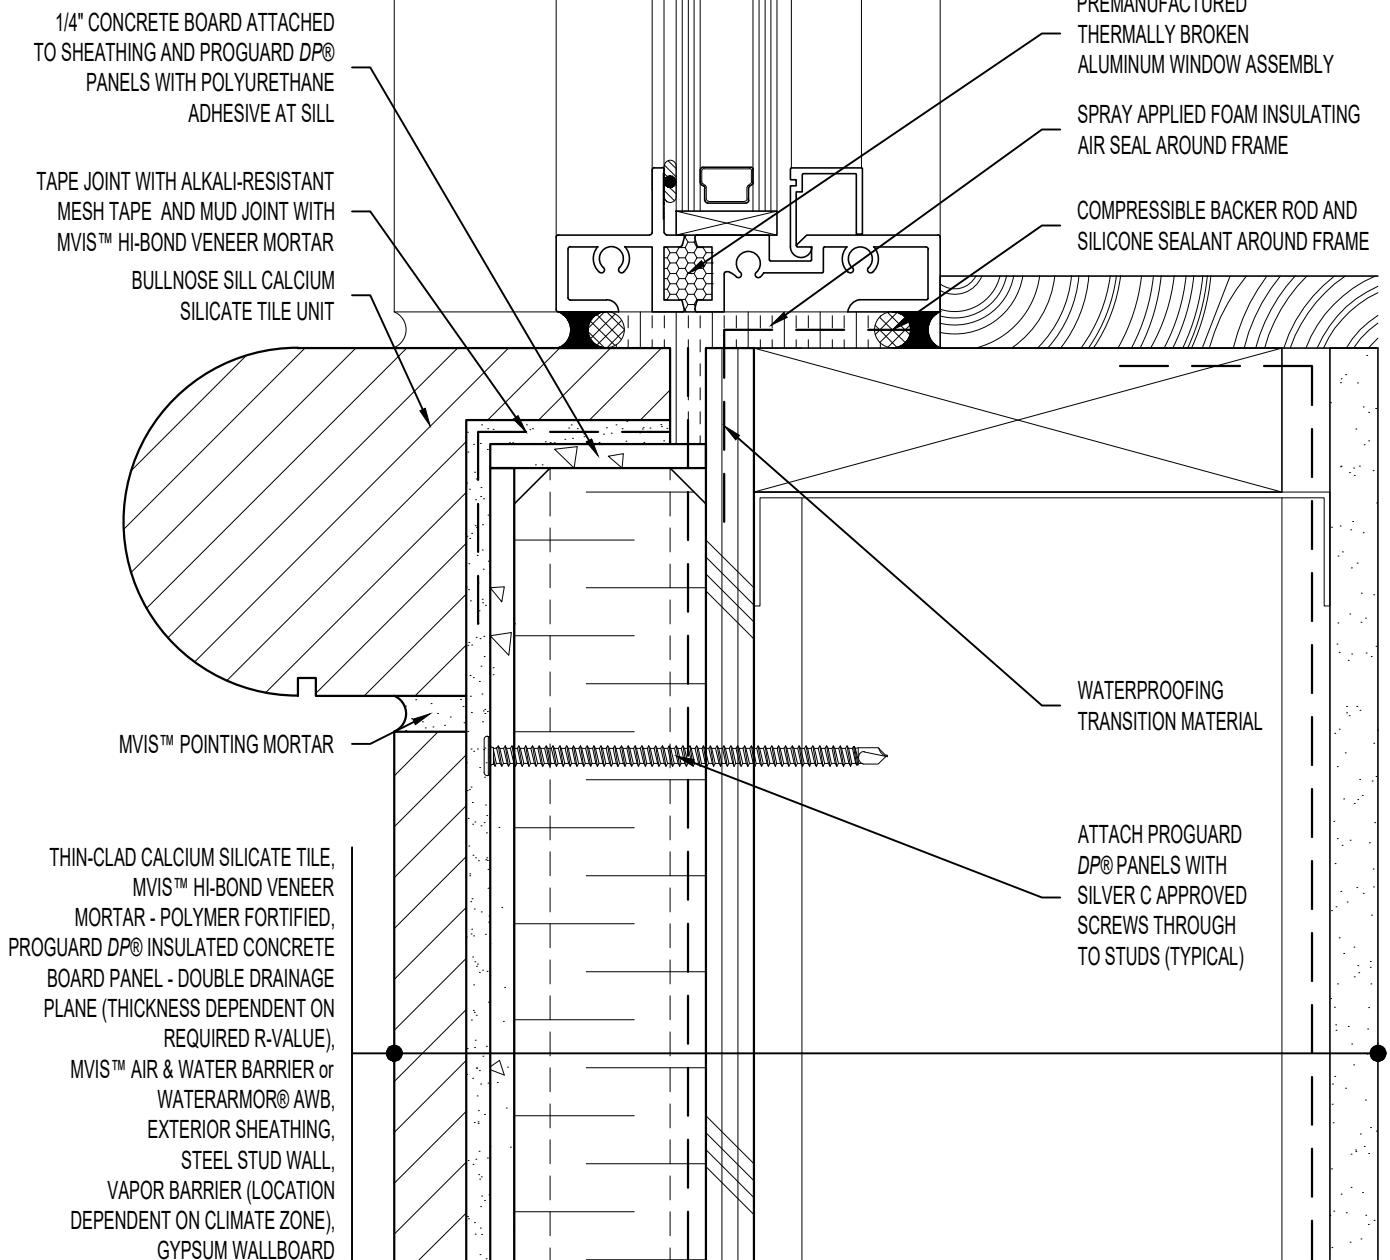

ARRISCRAFT-CADD

DETAIL No:
SS08SAT - DP2S

TITLE:
BULLNOSE WINDOW SILL -
RECESSED WINDOW

U024

DATE DRAWN:
16 Jan 2021

SCALE:
1-1/2"=1'-0"

DRAWN BY:
TRI