


NOTE: REFER TO

WINDOW HEAD: SS08SAT-DP2SU031
 WINDOW JAMB: SS08SAT-DP2SU043

ARCHITECT NOTE:

- DETAIL FOR SUPPORTED PROGUARD DP® - DOUBLE DRAINAGE PLANE PANELS.
- ENGINEER OF RECORD TO SELECT PROGUARD DP® SCREW SPACING USING NTA REPORT TRIG030116-28.

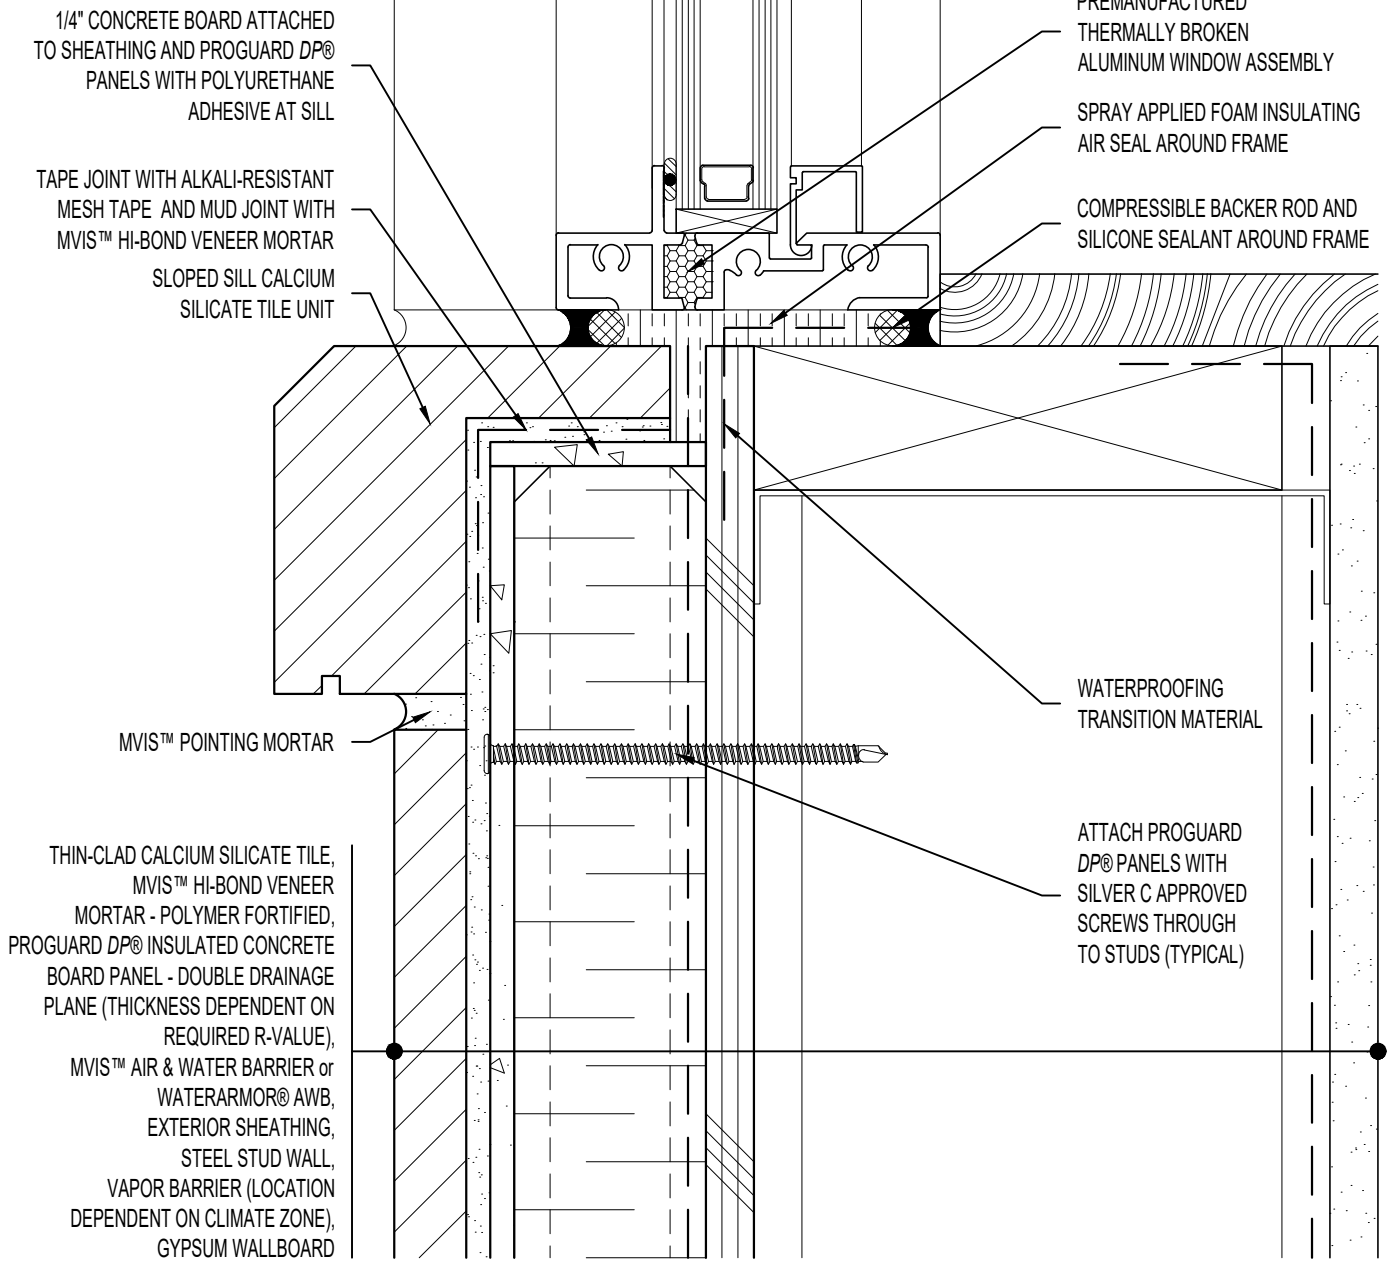

ARRISCRAFT-CADD

DETAIL No:
 SS08SAT - DP2S

TITLE:
 SLOPED WINDOW SILL -
 RECESSED WINDOW

U025

DATE DRAWN: 02 Aug 2017
 SCALE: 1-1/2"=1'-0"
 DRAWN BY: TRI