


NOTE: REFER TO

WINDOW SILL: SS08SAT-DP2SU023-25

WINDOW JAMB: SS08SAT-DP2SU042-43

ARCHITECT NOTE:

- DETAIL FOR SUPPORTED PROGUARD DP® - DOUBLE DRAINAGE PLANE PANELS.
- ENGINEER OF RECORD TO SELECT PROGUARD DP® SCREW SPACING USING NTA REPORT TRIG030116-28.

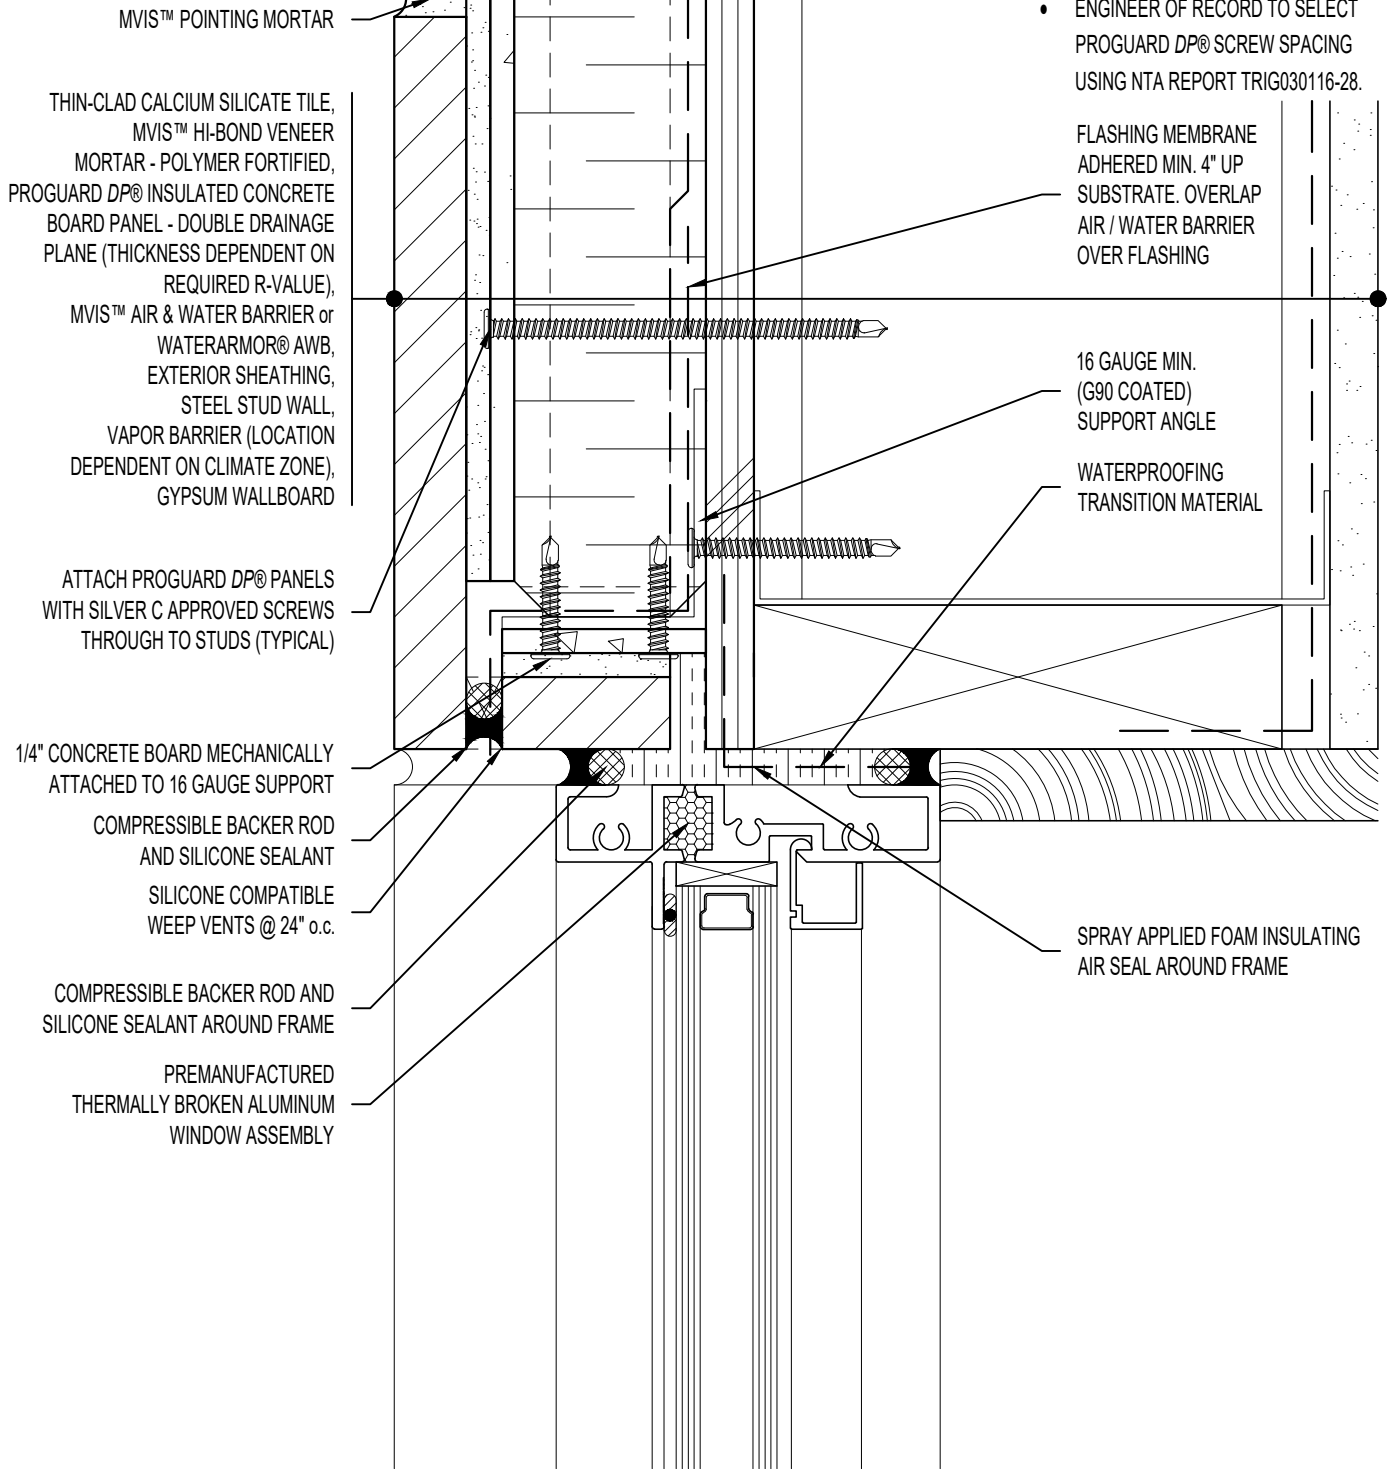

ARRISCRAFT-CADD

DETAIL No:
SS08SAT - DP2S

TITLE:
ALUMINUM WINDOW HEAD -
RECESSED WINDOW

U031

DATE DRAWN: 02 Aug 2017	SCALE: 1-1/2"=1'-0"	DRAWN BY: TRI
----------------------------	------------------------	------------------