


NOTE: REFER TO

WINDOW SILL: SS08SAT-DP2SU021-22
 WINDOW HEAD: SS08SAT-DP2SU030

ARCHITECT NOTE:

- DETAIL FOR SUPPORTED PROGUARD DP® - DOUBLE DRAINAGE PLANE PANELS.
- ENGINEER OF RECORD TO SELECT PROGUARD DP® SCREW SPACING USING NTA REPORT TRIG030116-28.

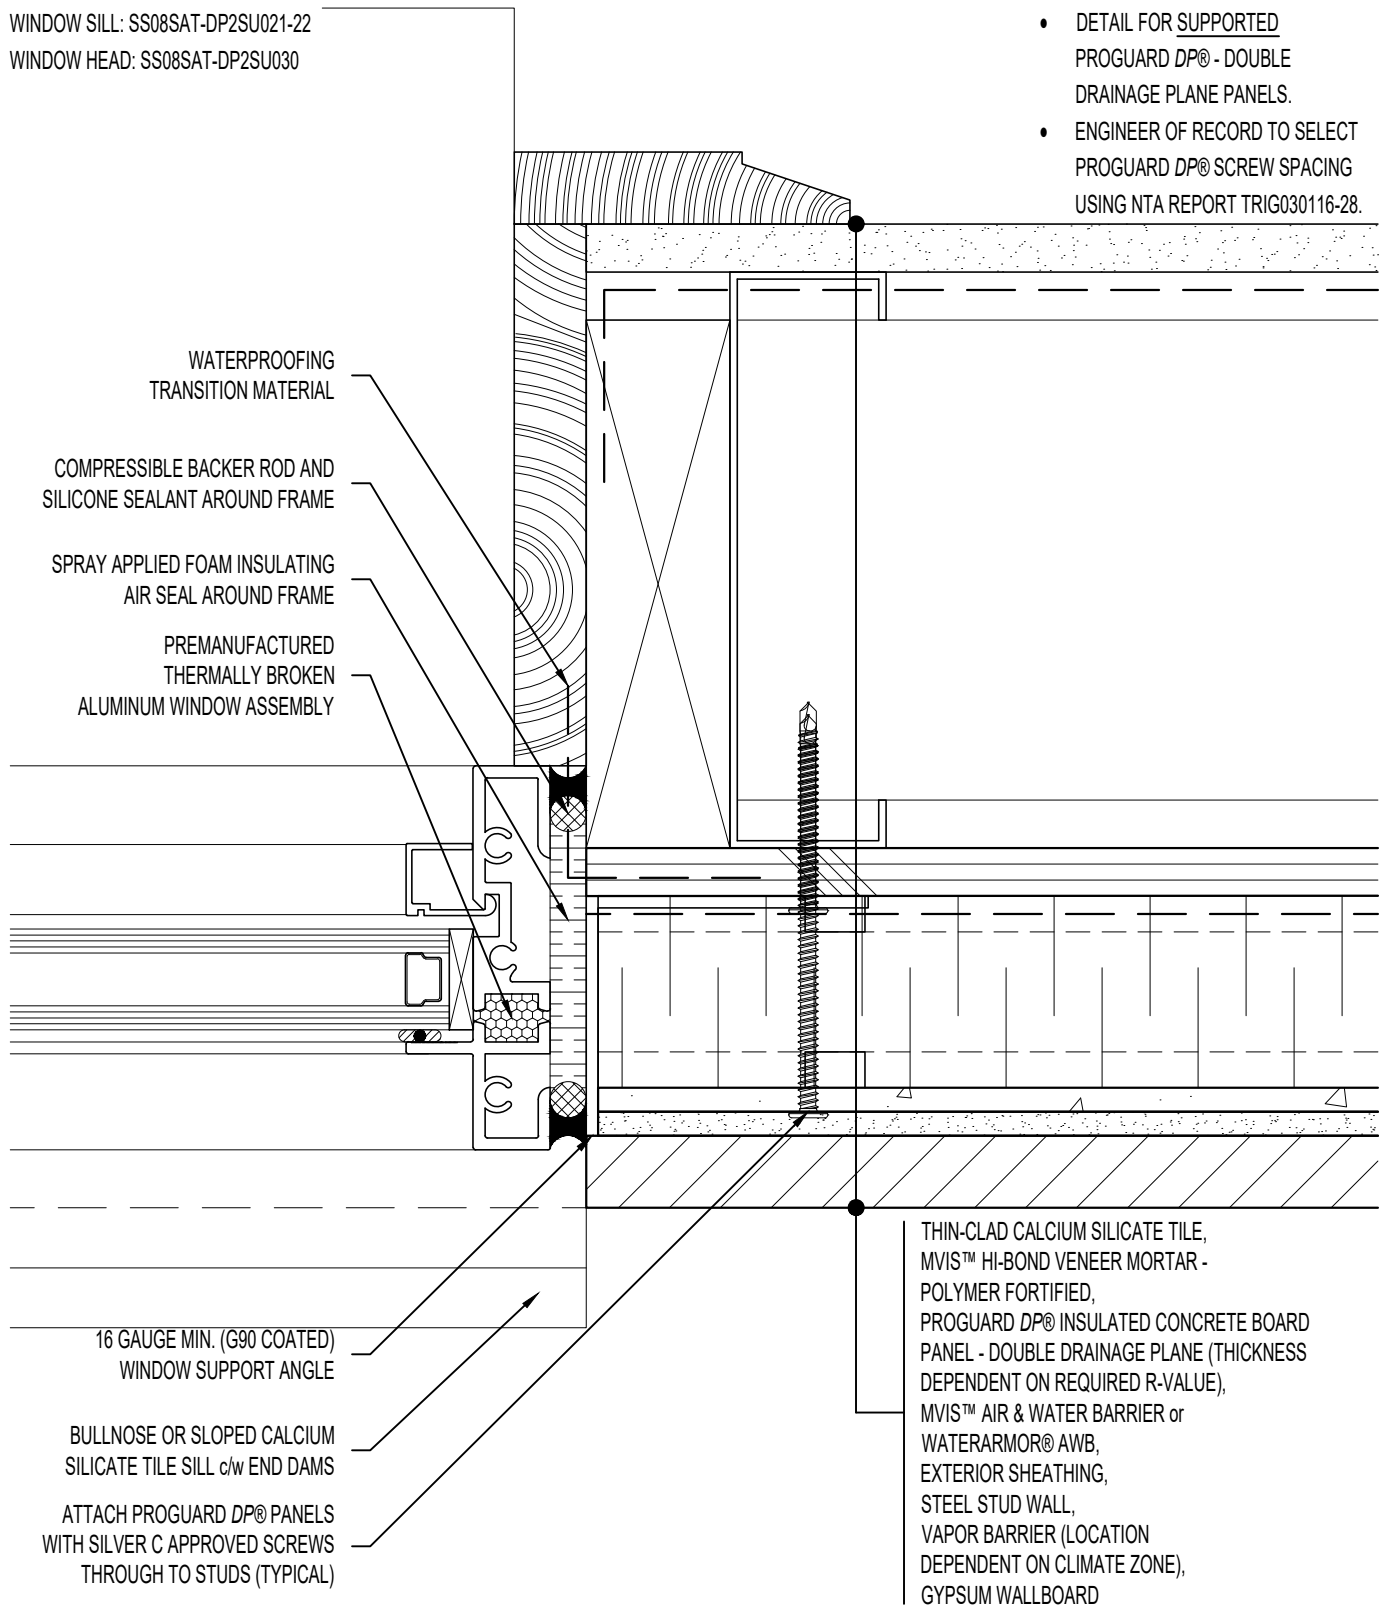

ARRISCRAFT-CADD

DETAIL No:
 SS08SAT - DP2S

TITLE:
 WINDOW JAMB WITH
 TILE SILL (PLAN VIEW)

U041

DATE DRAWN:
 02 Aug 2017

SCALE:
 1-1/2"=1'-0"

DRAWN BY:
 TRI