


NOTE: REFER TO

WINDOW SILL: SS08SAT-DP2SU023
 WINDOW HEAD: SS08SAT-DP2SU031

ARCHITECT NOTE:

- DETAIL FOR SUPPORTED PROGUARD DP® - DOUBLE DRAINAGE PLANE PANELS.
- ENGINEER OF RECORD TO SELECT PROGUARD DP® SCREW SPACING USING NTA REPORT TRIG030116-28.

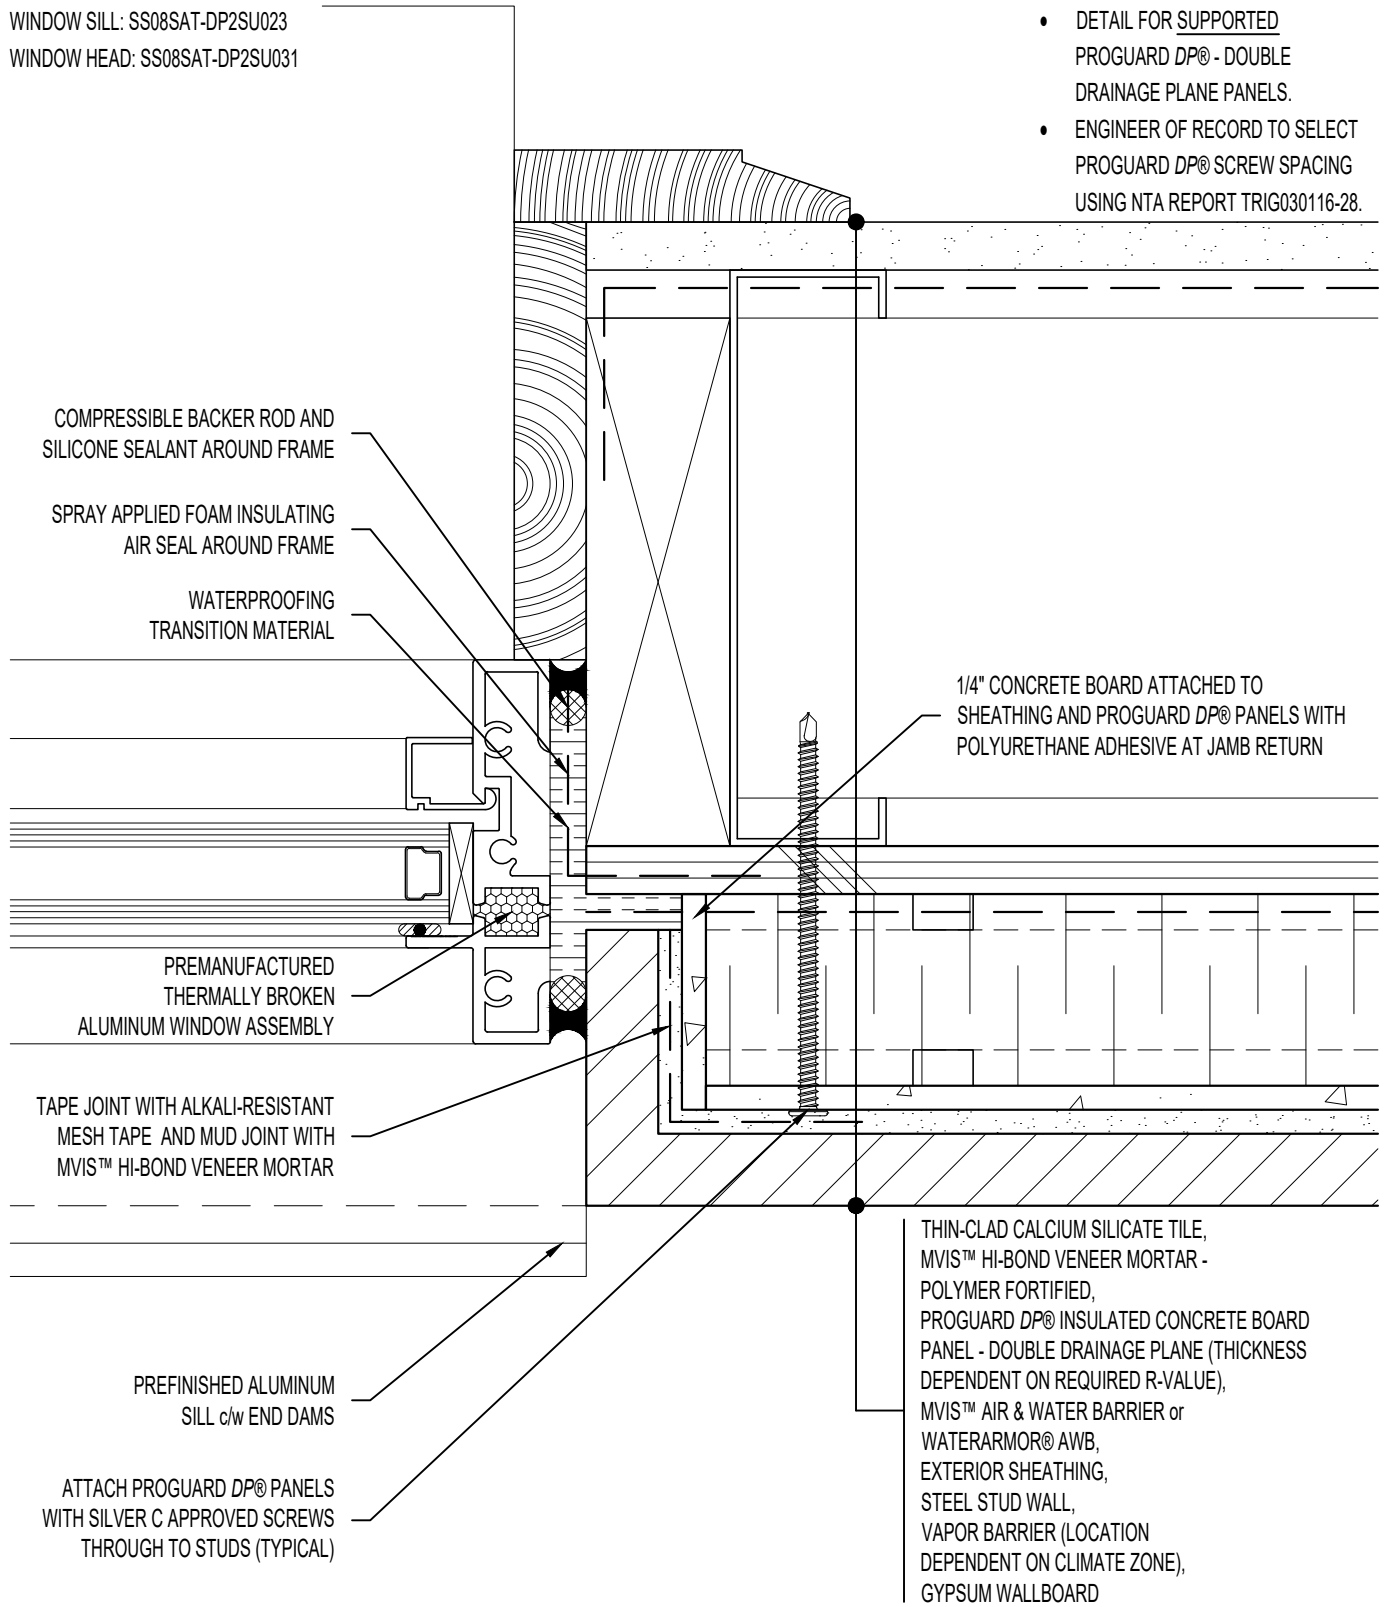

ARRISCRAFT-CADD

DETAIL No:

SS08SAT - DP2S

TITLE: WINDOW JAMB WITH ALUMINUM SILL - END RETURN TILE UNIT (PLAN VIEW)

U042

DATE DRAWN:

02 Aug 2017

SCALE:

1-1/2"=1'-0"

DRAWN BY:

TRI