


NOTE: REFER TO

DOOR THRESHOLD: SS08SAT-DP2SU051
 DOOR JAMB: SS08SAT-DP2SU071

ARCHITECT NOTE:

- DETAIL FOR SUPPORTED PROGUARD DP® - DOUBLE DRAINAGE PLANE PANELS.
- ENGINEER OF RECORD TO SELECT PROGUARD DP® SCREW SPACING USING NTA REPORT TRIG030116-28.

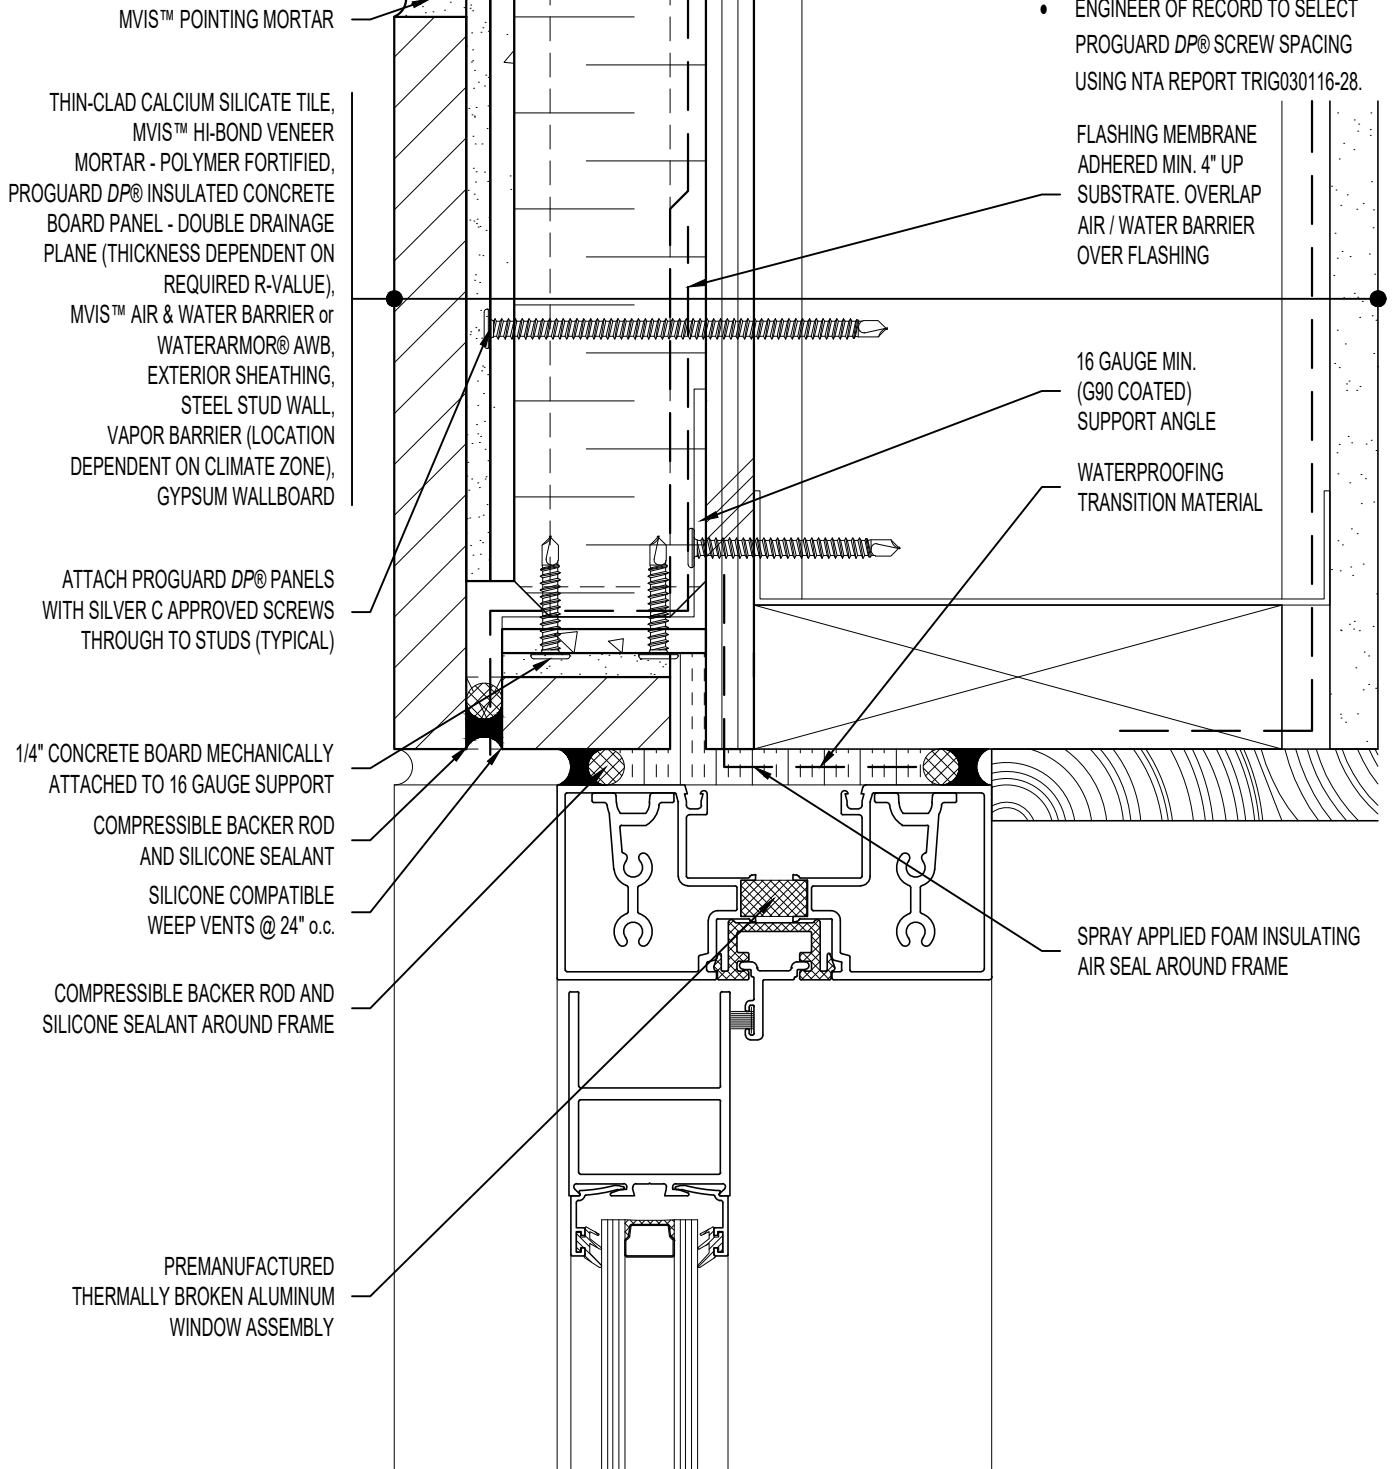

FLASHING MEMBRANE ADHERED MIN. 4" UP SUBSTRATE. OVERLAP AIR / WATER BARRIER OVER FLASHING

16 GAUGE MIN. (G90 COATED) SUPPORT ANGLE

WATERPROOFING TRANSITION MATERIAL

SPRAY APPLIED FOAM INSULATING AIR SEAL AROUND FRAME



ARRISCRAFT-CADD

DETAIL No:
 SS08SAT - DP2S

TITLE:
 ALUMINUM DOOR HEAD -
 RECESSED WINDOW

U061

DATE DRAWN: 02 Aug 2017
 SCALE: 1-1/2"=1'-0"
 DRAWN BY: TRI