


NOTE: REFER TO

DOOR THRESHOLD: SS08SAT-DP2SU052
 DOOR HEAD: SS08SAT-DP2SU062

ARCHITECT NOTE:

- DETAIL FOR SUPPORTED PROGUARD DP® - DOUBLE DRAINAGE PLANE PANELS.
- ENGINEER OF RECORD TO SELECT PROGUARD DP® SCREW SPACING USING NTA REPORT TRIG030116-28.

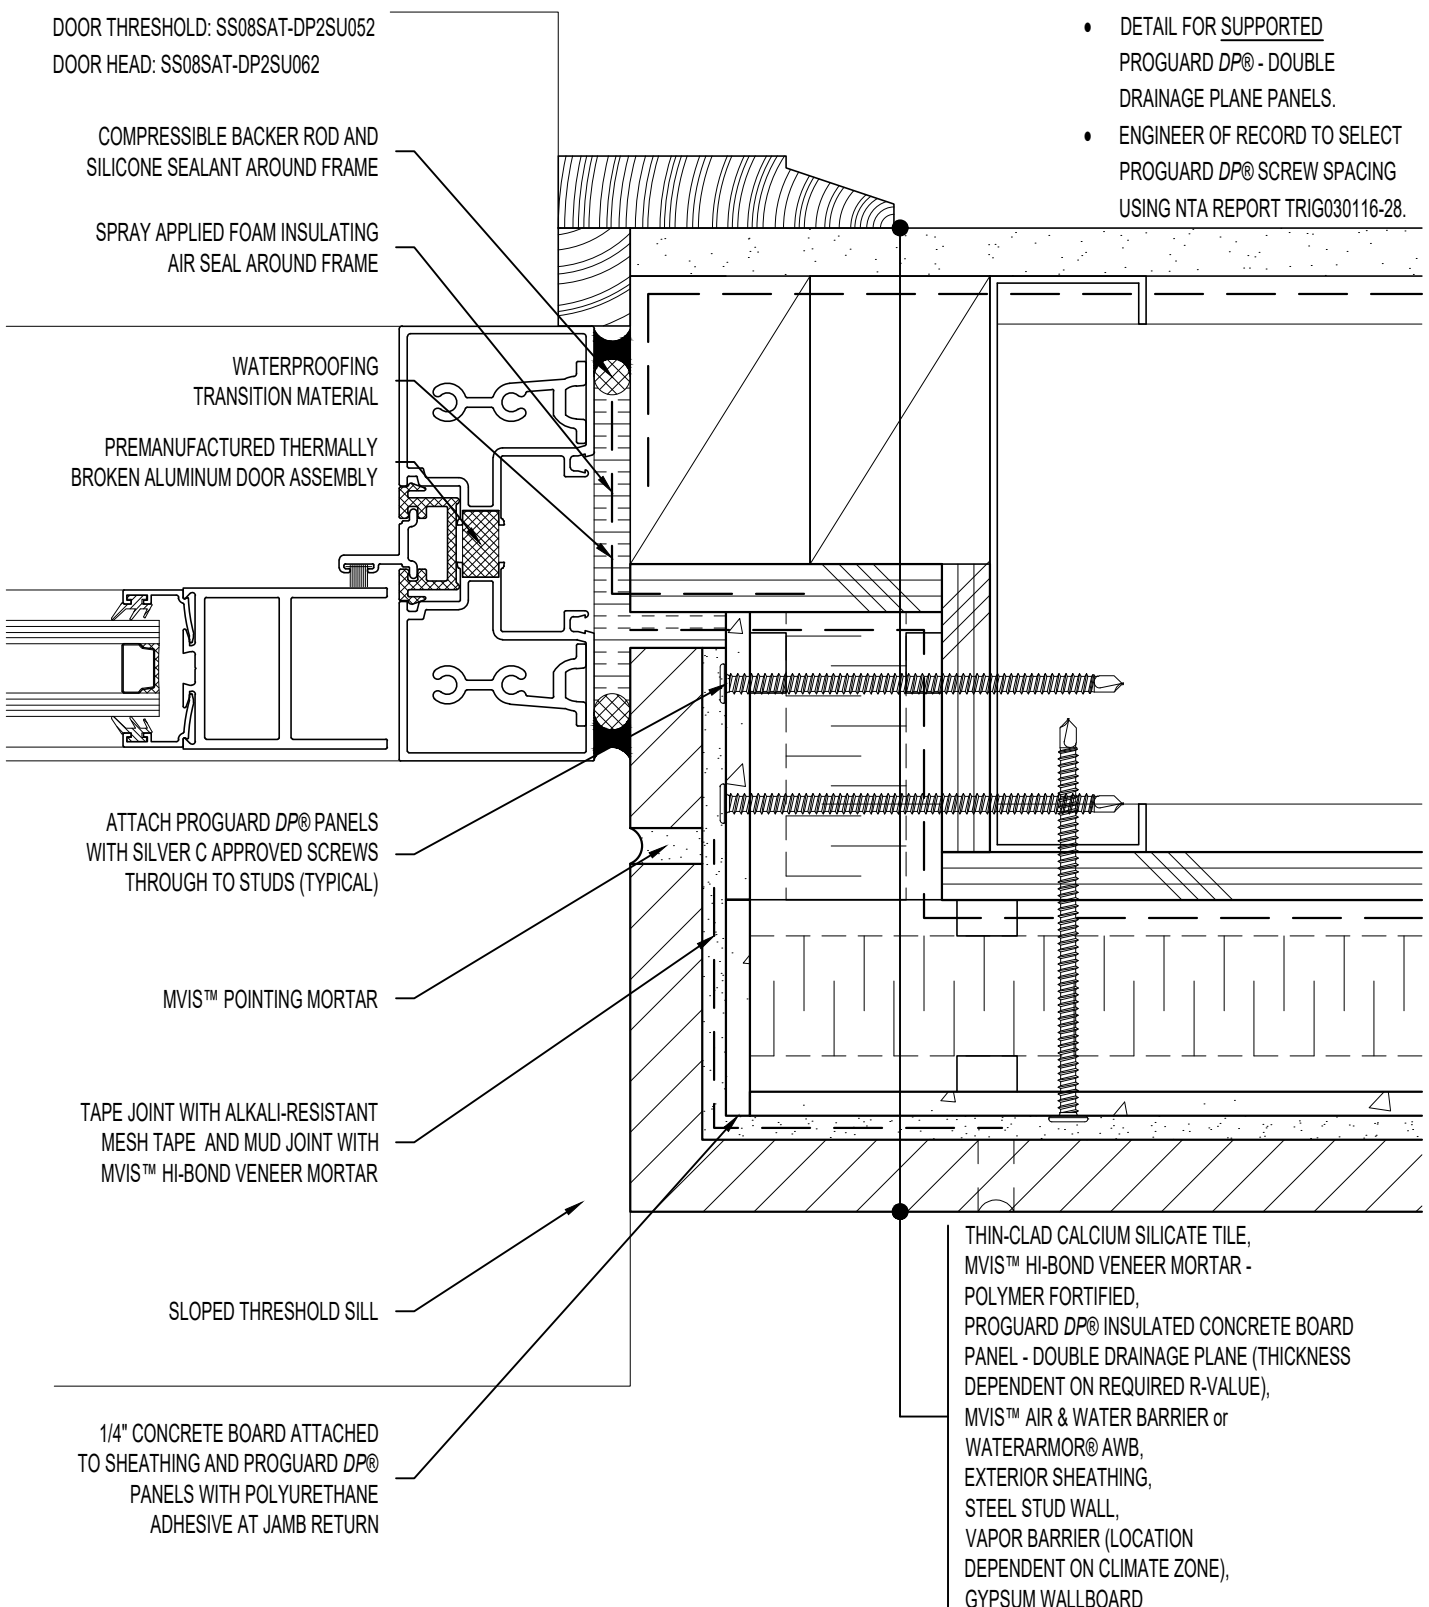

ARRISCRAFT-CADD

DETAIL No:
 SS08SAT - DP2S

TITLE:
 DOOR JAMB - DEEP RECESSED
 DOOR (PLAN VIEW)

U072

DATE DRAWN: 02 Aug 2017
 SCALE: 1-1/2"=1'-0"
 DRAWN BY: TRI