


**ARCHITECT NOTE:**

- DETAIL FOR SUPPORTED PROGUARD DP® - DOUBLE DRAINAGE PLANE PANELS.
- ENGINEER OF RECORD TO SELECT PROGUARD DP® SCREW SPACING USING NTA REPORT TRIG030116-28.

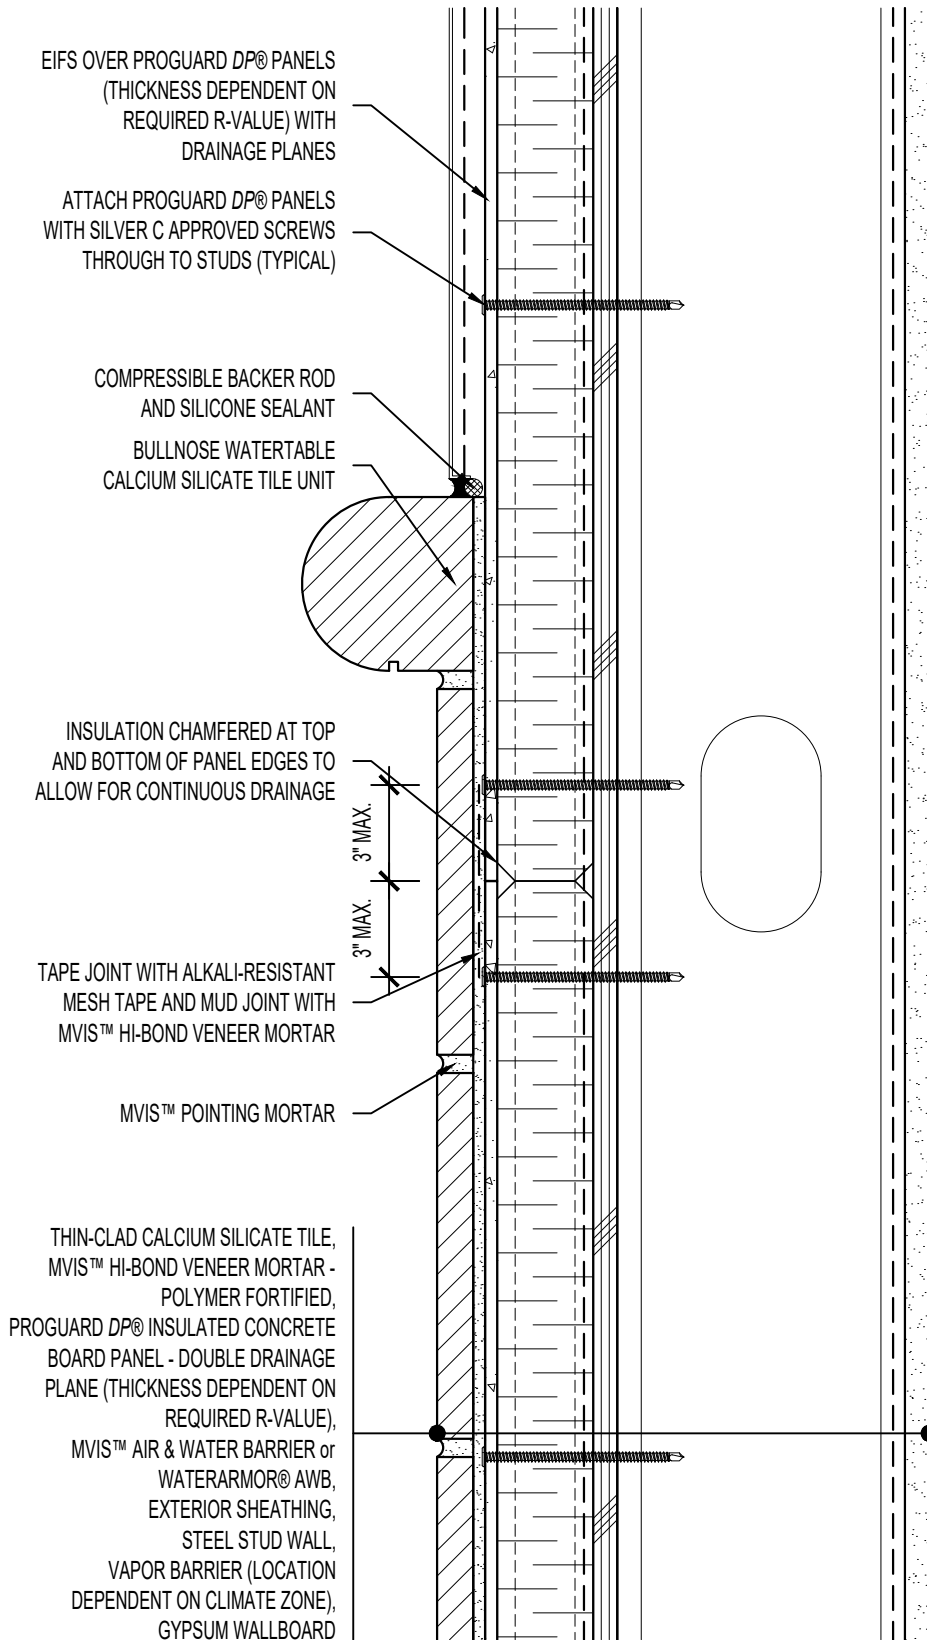

**ARRISCRAFT-CADD**

TITLE: EIFS / CALCIUM SILICATE TILE  
TRANSITION (BULLNOSE) -  
CONTINUOUS PROGUARD DP®

DETAIL No:  
SS08SAT - DP2S

**U102**

DATE DRAWN:  
16 Jan 2021

SCALE:  
3"=1'-0"

DRAWN BY:  
TRI