


NOTE: REFER TO

WINDOW HEAD: SS08SAT-DP2UU031-32

WINDOW JAMB: SS08SAT-DP2UU042-43

ARCHITECT NOTE:

- DETAIL FOR UNSUPPORTED PROGUARD DP® - DOUBLE DRAINAGE PLANE PANELS.
- ENGINEER OF RECORD TO SELECT PROGUARD DP® SCREW SPACING USING NTA REPORT TRIG030116-28.

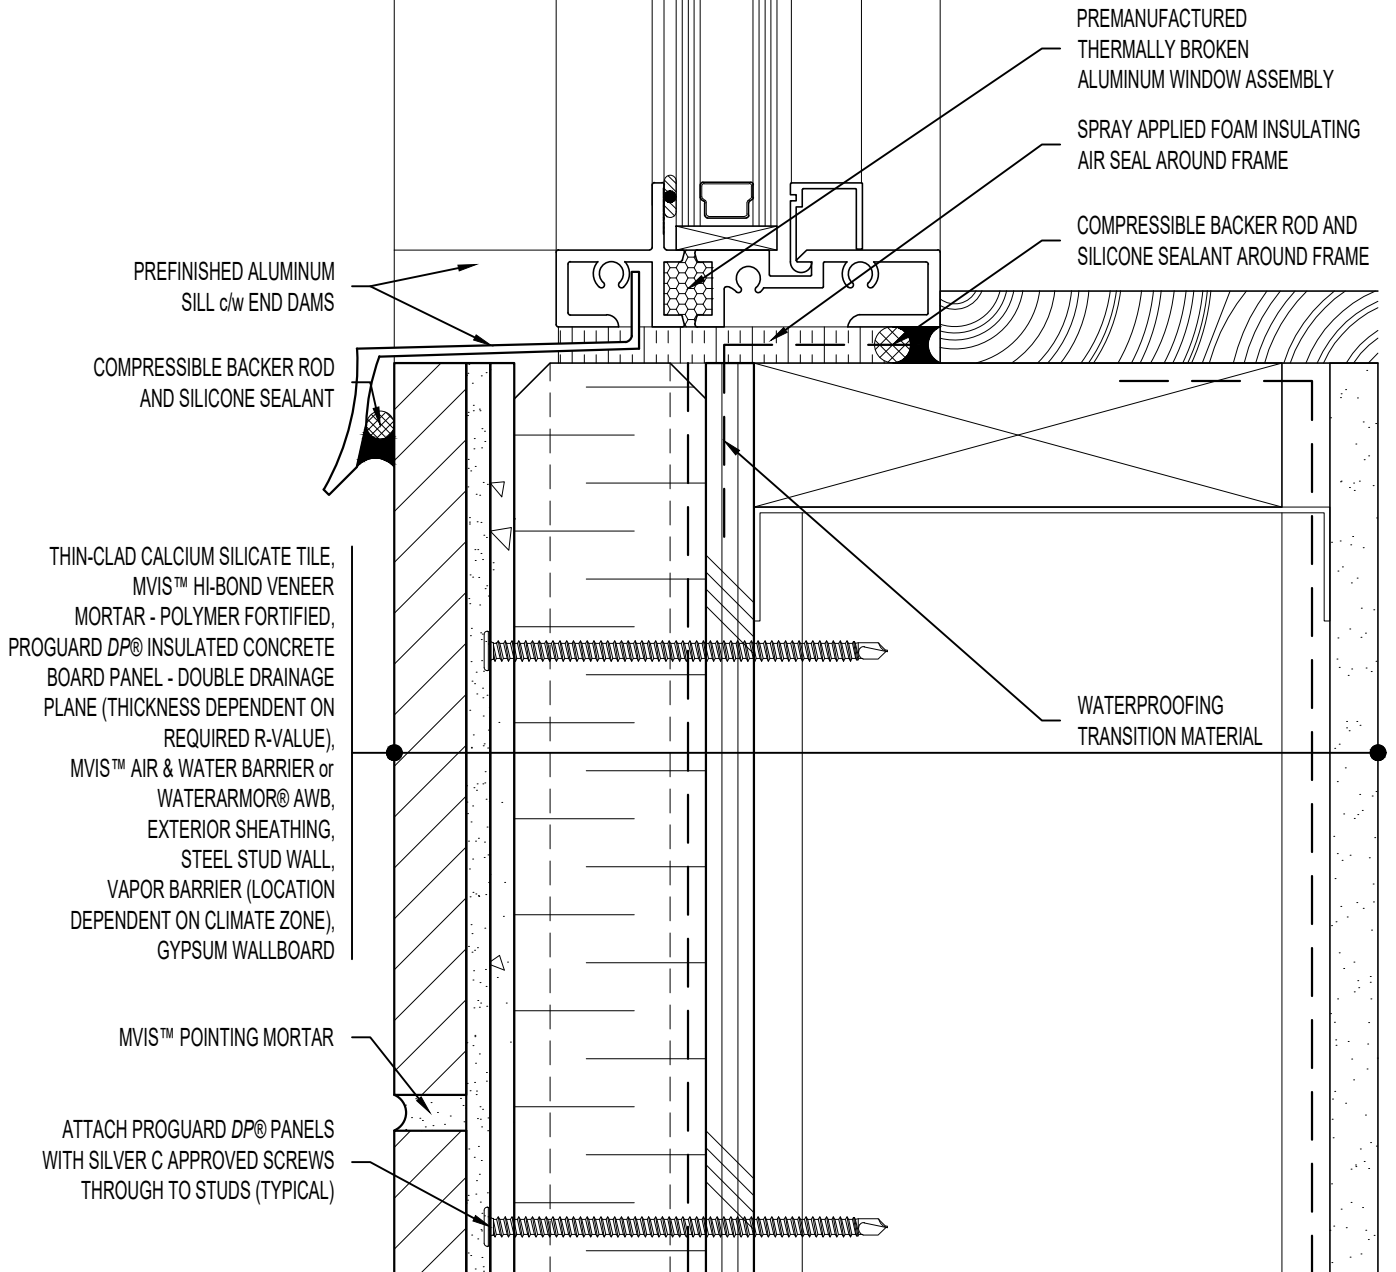

ARRISCRAFT-CADD

DETAIL No:

SS08SAT - DP2U

TITLE:

ALUMINUM WINDOW SILL -
RECESSED WINDOW

U023

DATE DRAWN:

16 Jan 2021

SCALE:

1-1/2"=1'-0"

DRAWN BY:

TRI