


NOTE: REFER TO

WINDOW HEAD: SS08SAT-DP2UU031-32
 WINDOW JAMB: SS08SAT-DP2UU044-45

ARCHITECT NOTE:

- DETAIL FOR UNSUPPORTED PROGUARD DP® - DOUBLE DRAINAGE PLANE PANELS.
- ENGINEER OF RECORD TO SELECT PROGUARD DP® SCREW SPACING USING NTA REPORT TRIG030116-28.

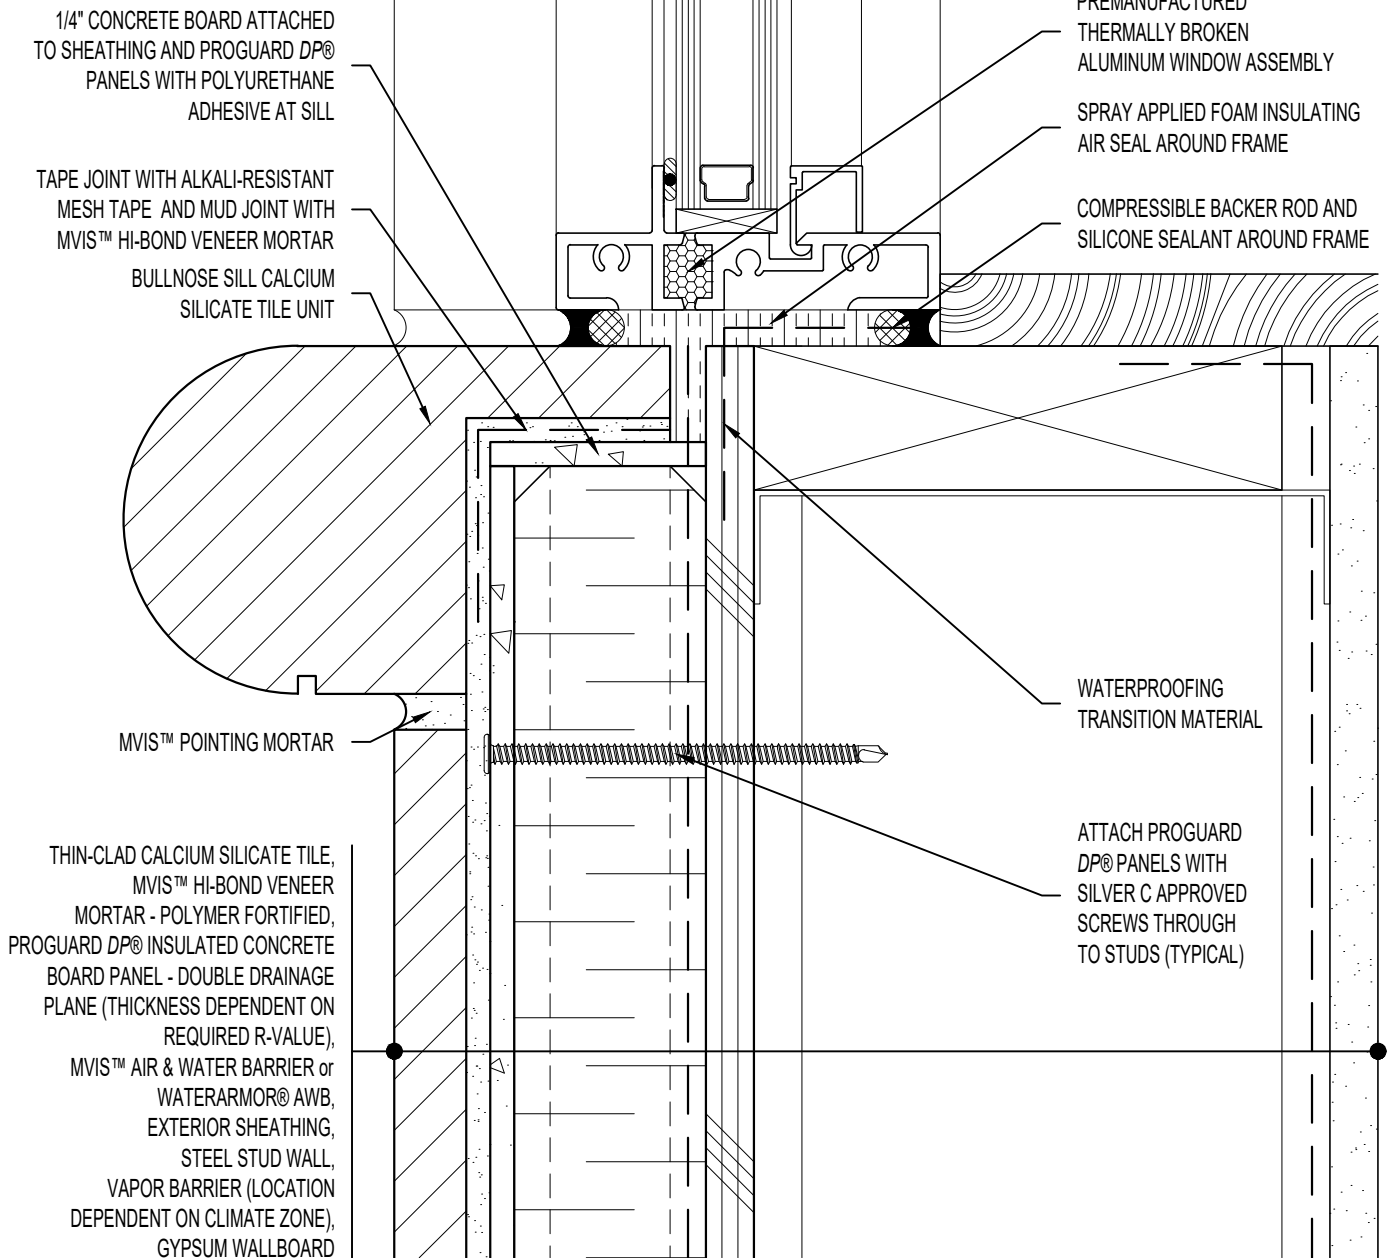

ARRISCRAFT-CADD

DETAIL No:
 SS08SAT - DP2U

TITLE:
 BULLNOSE WINDOW SILL -
 RECESSED WINDOW

U024

DATE DRAWN: 16 Jan 2021
 SCALE: 1-1/2"=1'-0"
 DRAWN BY: TRI