


NOTE: REFER TO

WINDOW SILL: SS08SAT-DP2UU023
 WINDOW HEAD: SS08SAT-DP2UU031

ARCHITECT NOTE:

- DETAIL FOR UNSUPPORTED PROGUARD DP® - DOUBLE DRAINAGE PLANE PANELS.
- ENGINEER OF RECORD TO SELECT PROGUARD DP® SCREW SPACING USING NTA REPORT TRIG030116-28.

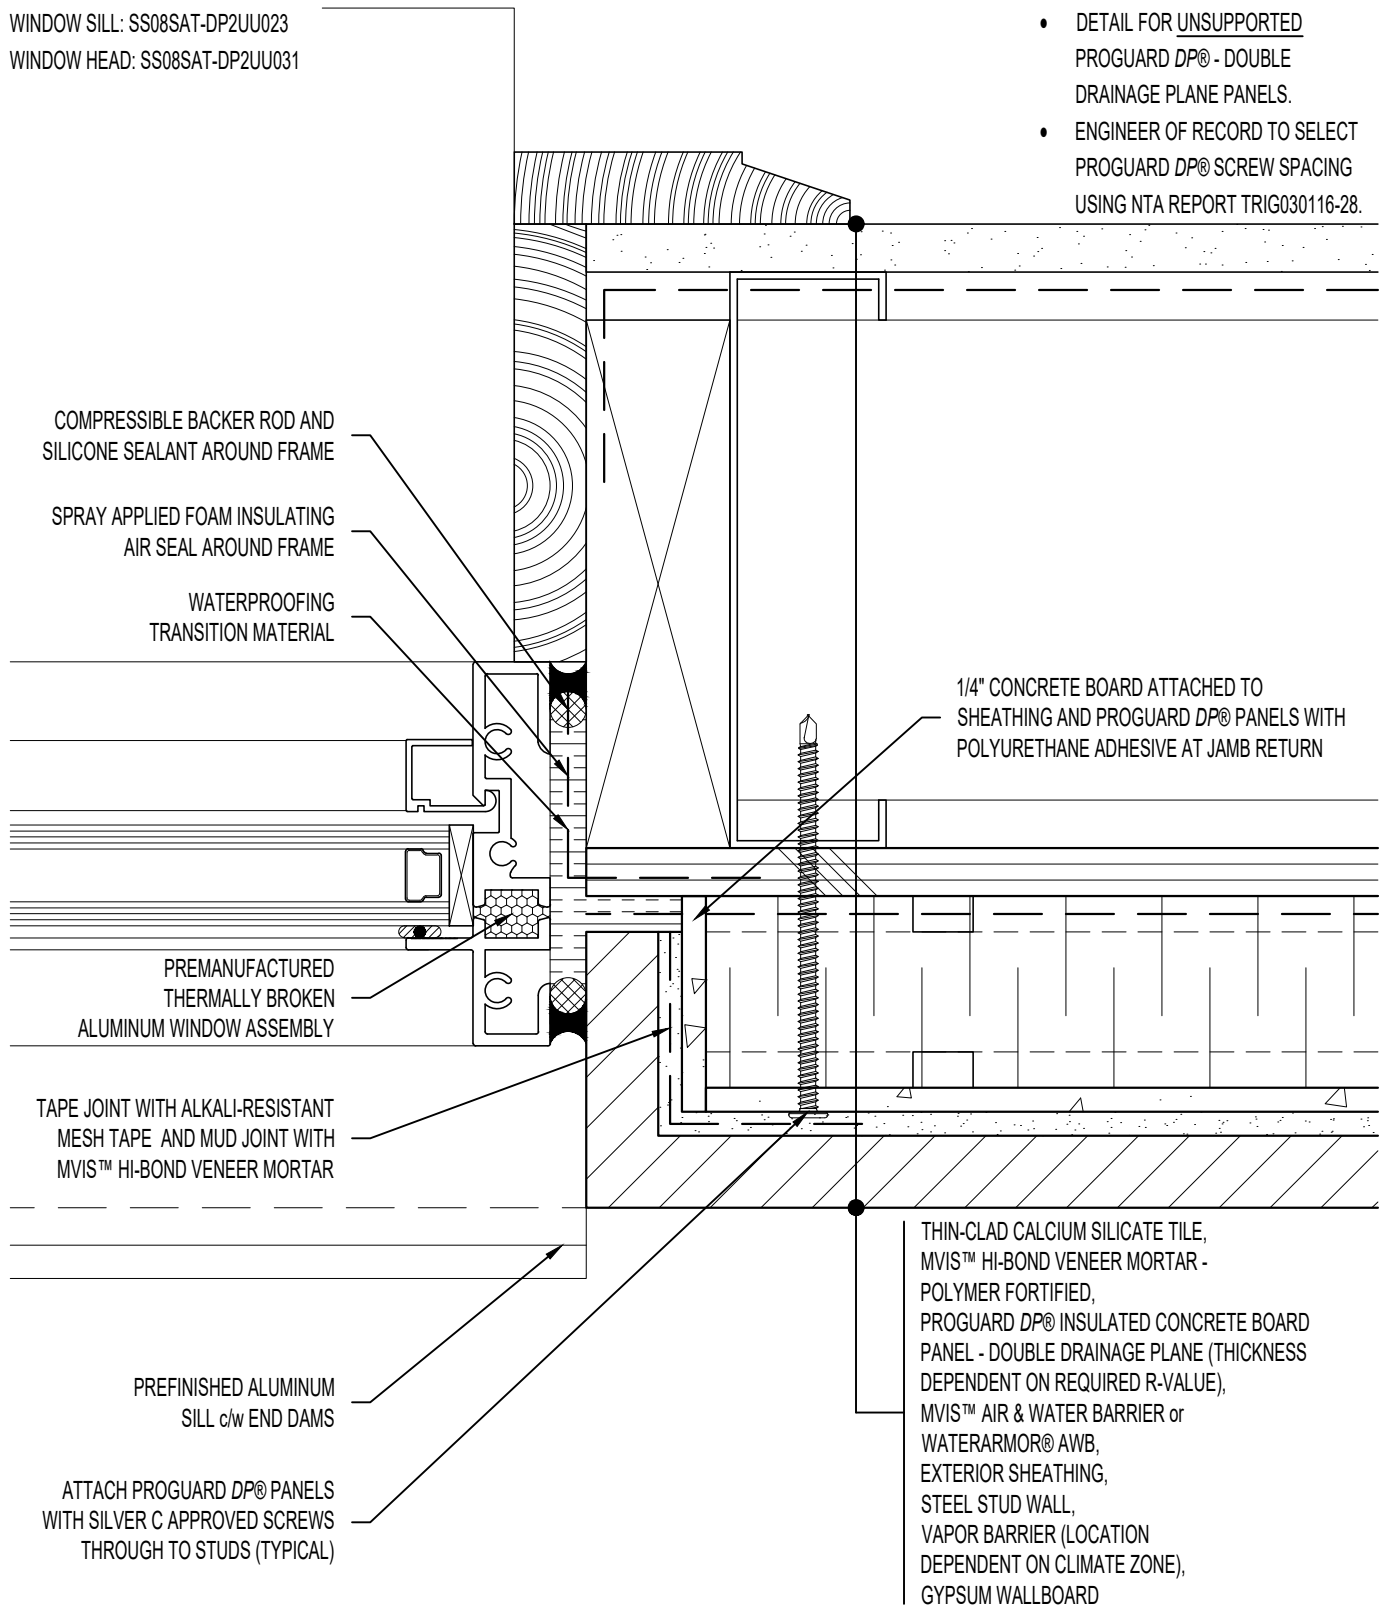

ARRISCRAFT-CADD

TITLE: WINDOW JAMB WITH ALUMINUM SILL - END RETURN TILE UNIT (PLAN VIEW)

DETAIL No:
 SS08SAT - DP2U
U042

DATE DRAWN:
 16 Jan 2021

SCALE:
 1-1/2"=1'-0"

DRAWN BY:
 TRI