


NOTE: REFER TO

WINDOW SILL: SS08SAT-DP2UU026
 WINDOW HEAD: SS08SAT-DP2UU032

ARCHITECT NOTE:

- DETAIL FOR UNSUPPORTED PROGUARD DP® - DOUBLE DRAINAGE PLANE PANELS.
- ENGINEER OF RECORD TO SELECT PROGUARD DP® SCREW SPACING USING NTA REPORT TRIG030116-28.

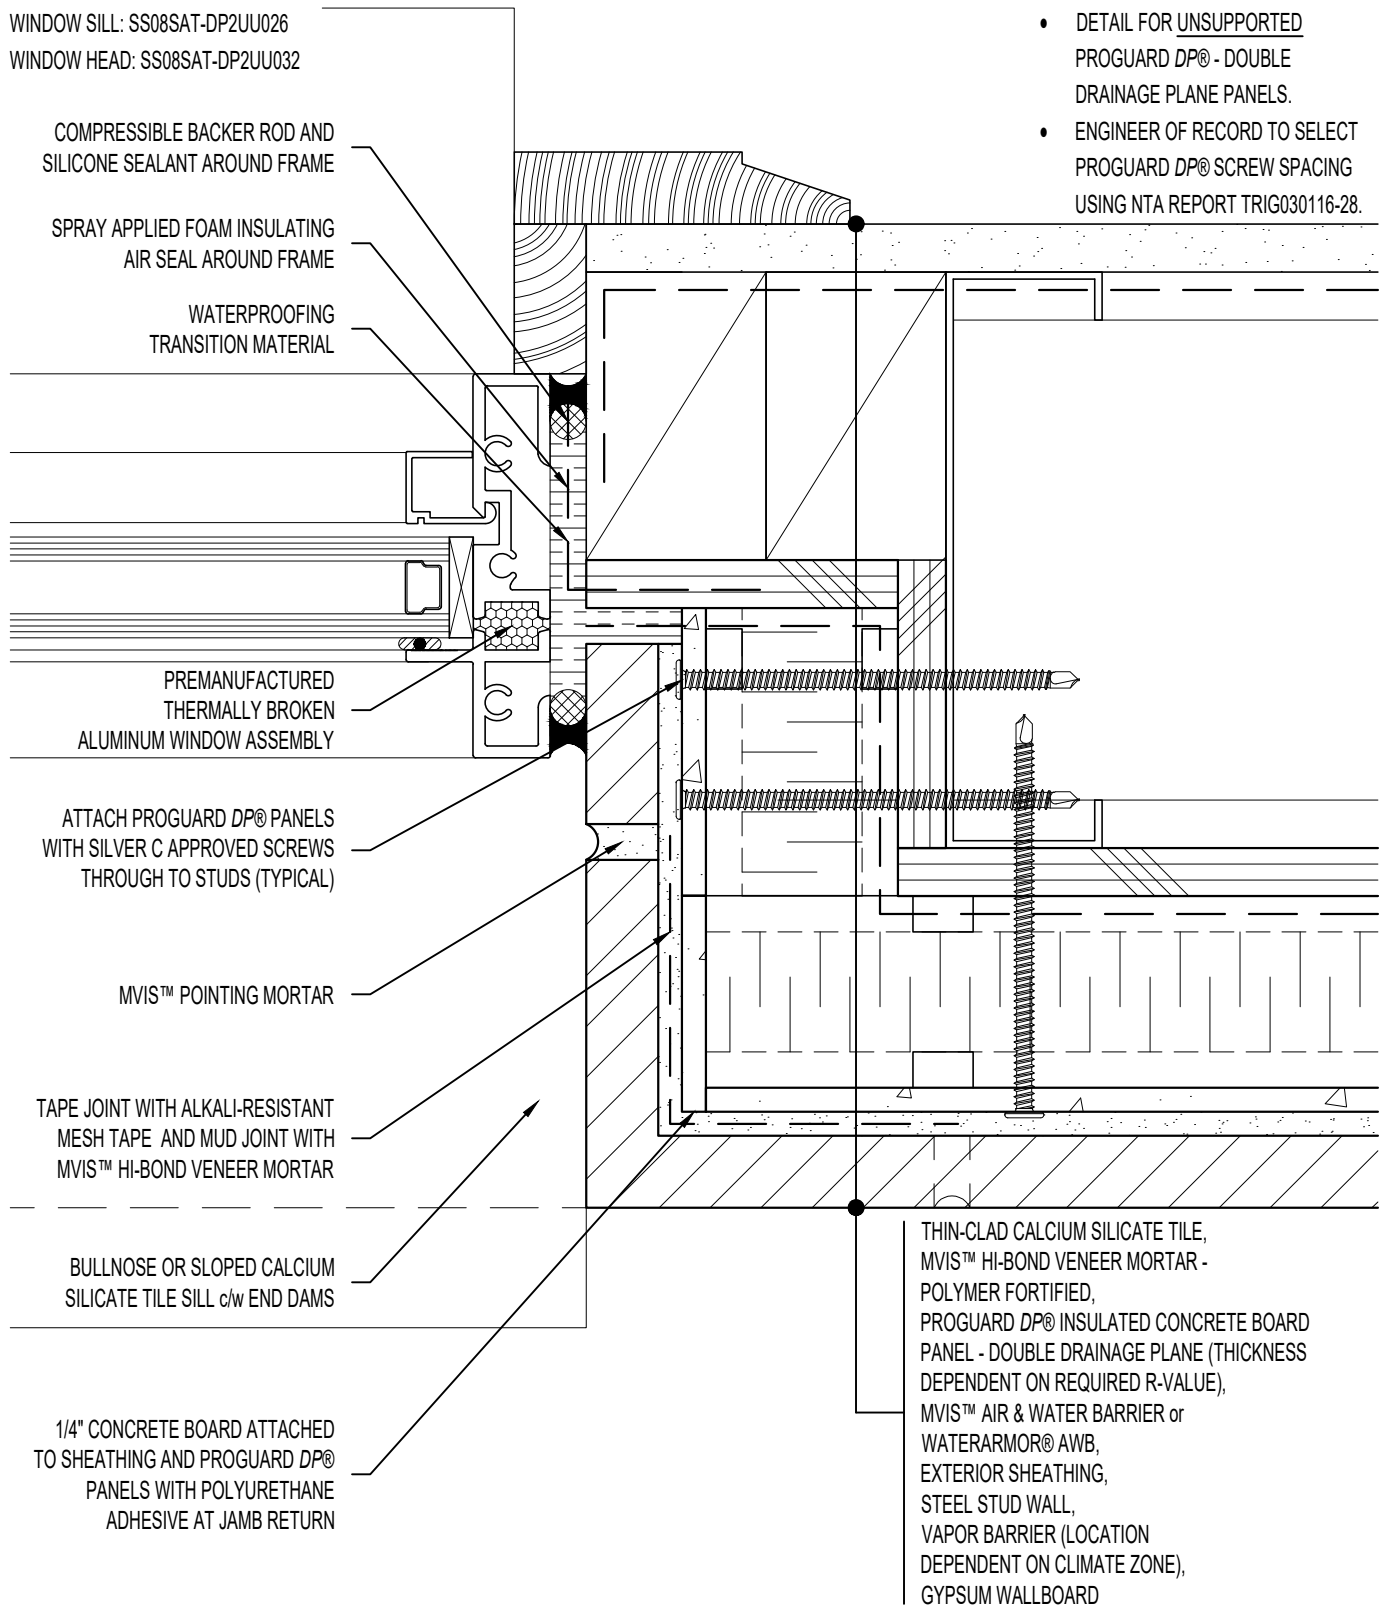

ARRISCRAFT-CADD

DETAIL No:
 SS08SAT - DP2U

TITLE: WINDOW JAMB WITH
 TILE SILL - END RETURN
 TILE UNIT DEEP (PLAN VIEW)

U047

DATE DRAWN:
 16 Jan 2021

SCALE:
 1-1/2"=1'-0"

DRAWN BY:
 TRI