


**NOTE:** REFER TO

DOOR THRESHOLD: SS08SAT-DP2UU051  
 DOOR JAMB: SS08SAT-DP2UU071

**ARCHITECT NOTE:**

- DETAIL FOR UNSUPPORTED PROGUARD DP® - DOUBLE DRAINAGE PLANE PANELS.
- ENGINEER OF RECORD TO SELECT PROGUARD DP® SCREW SPACING USING NTA REPORT TRIG030116-28.

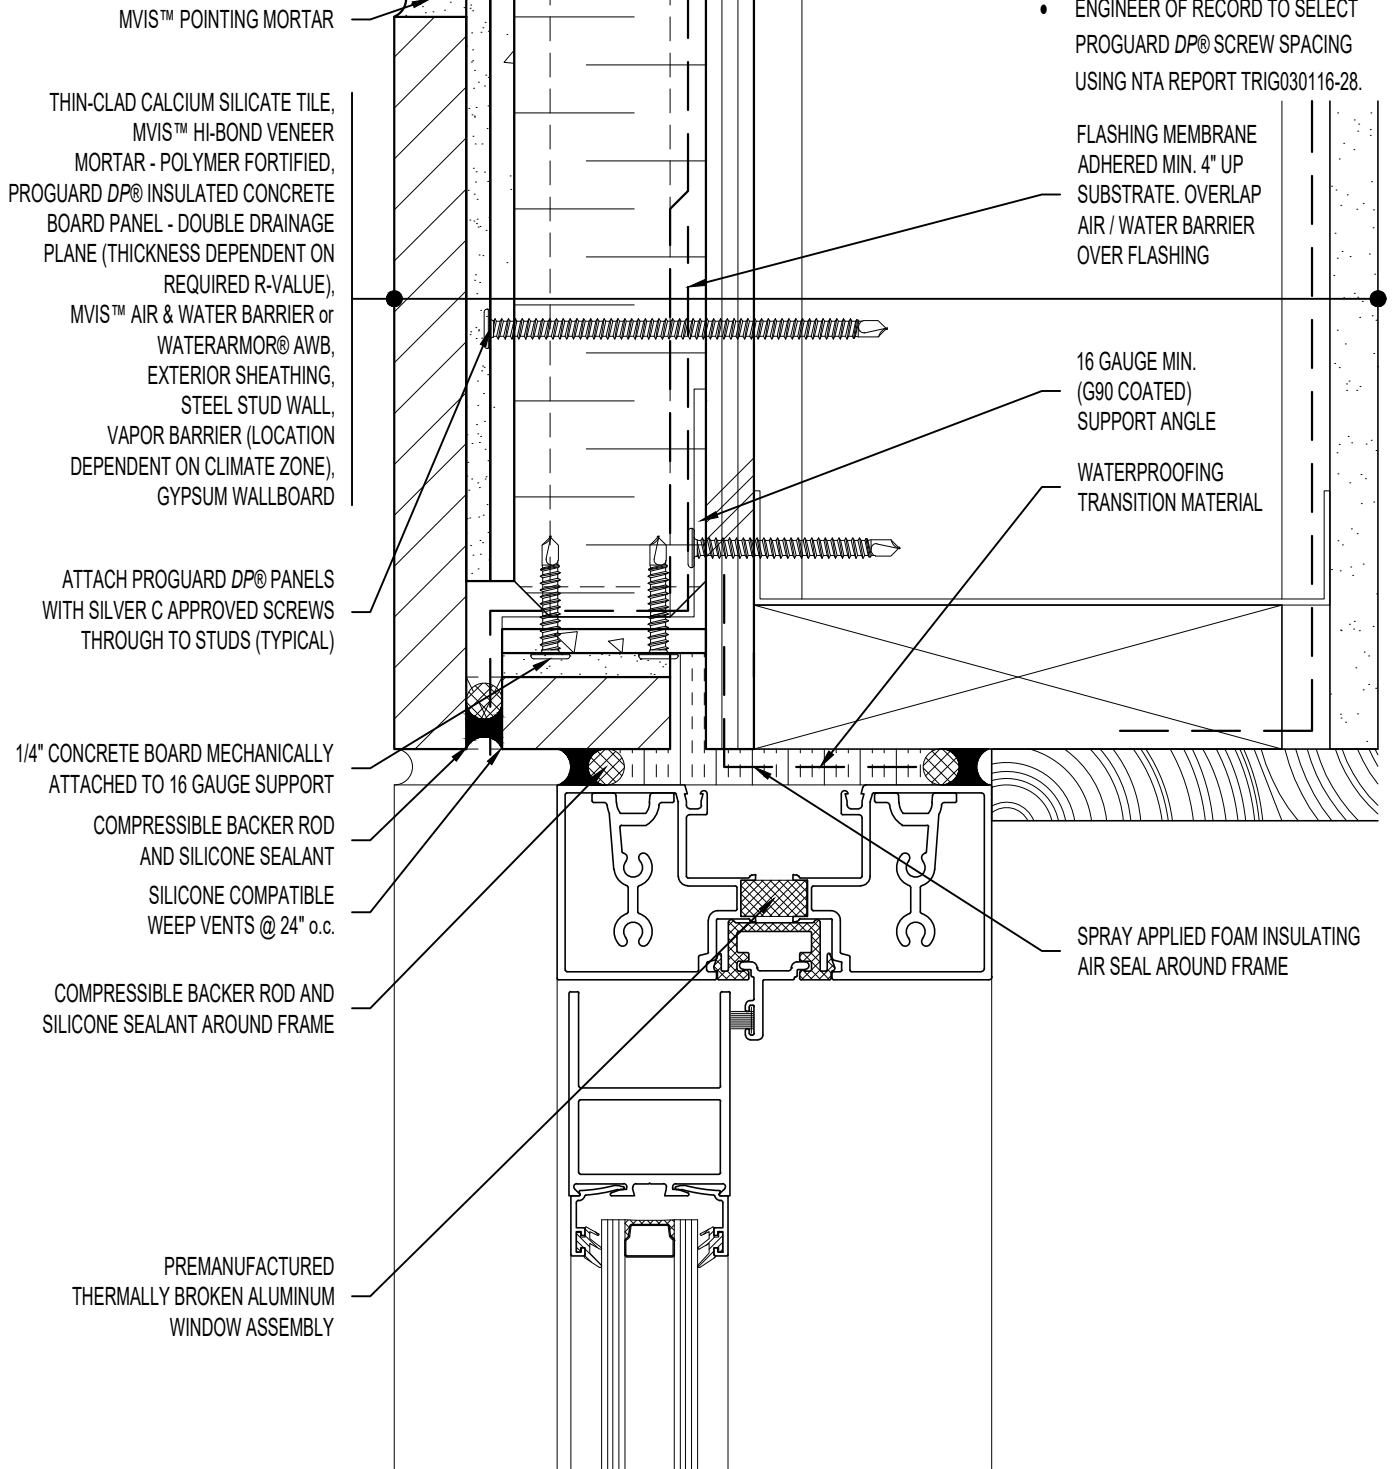

**Arriscraft**  
 Building Stone · Brick · Limestone

DATE DRAWN: 16 Jan 2021    SCALE: 1-1/2"=1'-0"    DRAWN BY: TRI

**ARRISCRAFT-CADD**

TITLE: ALUMINUM DOOR HEAD - RECESSED WINDOW

DETAIL No: SS08SAT - DP2U  
**U061**