


NOTE: REFER TO

DOOR THRESHOLD: SS08SAT-DP2UU050
 DOOR HEAD: SS08SAT-DP2UU030

ARCHITECT NOTE:

- DETAIL FOR UNSUPPORTED PROGUARD DP® - DOUBLE DRAINAGE PLANE PANELS.
- ENGINEER OF RECORD TO SELECT PROGUARD DP® SCREW SPACING USING NTA REPORT TRIG030116-28.

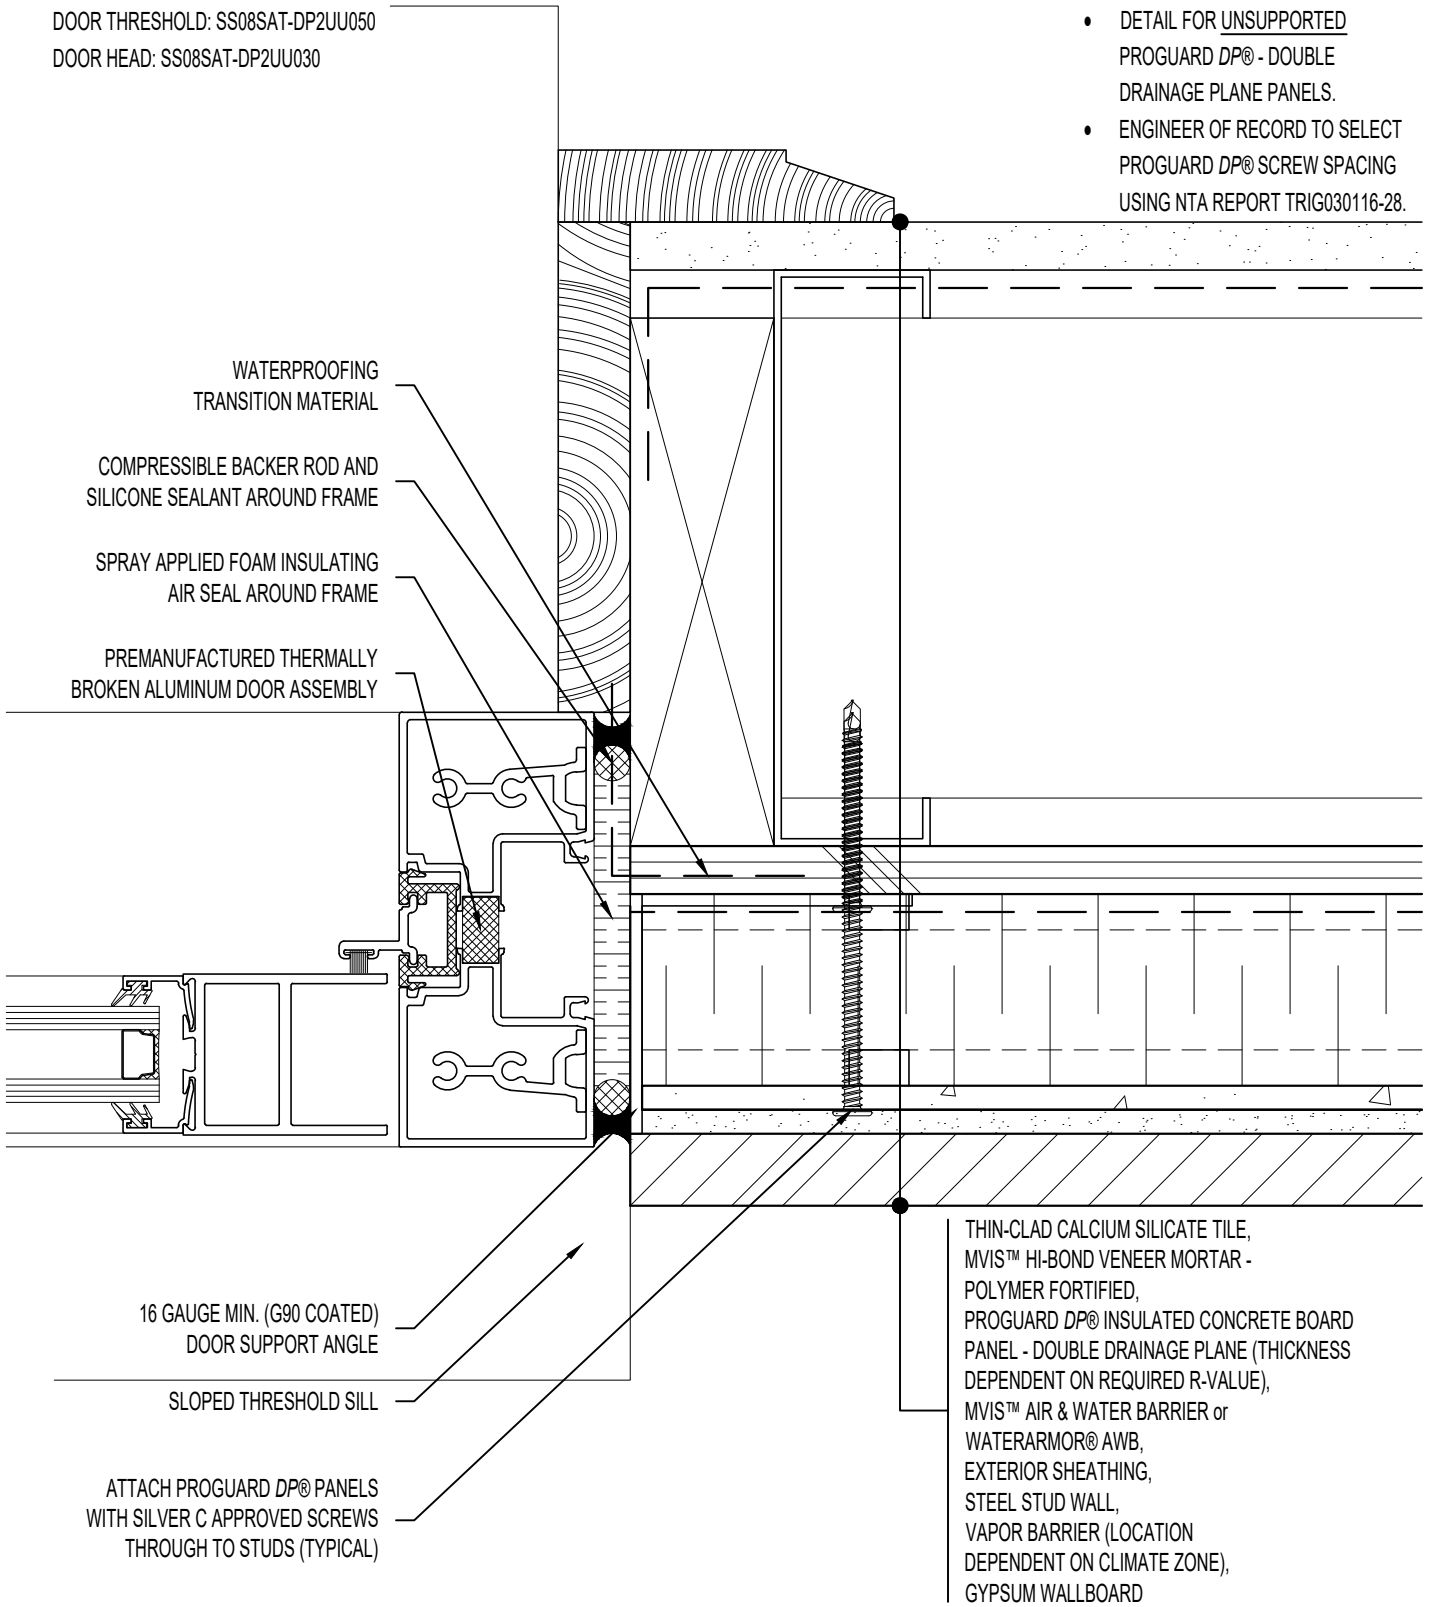

WATERPROOFING
TRANSITION MATERIAL

COMPRESSIBLE BACKER ROD AND
SILICONE SEALANT AROUND FRAME

SPRAY APPLIED FOAM INSULATING
AIR SEAL AROUND FRAME

PREMANUFACTURED THERMALLY
BROKEN ALUMINUM DOOR ASSEMBLY

16 GAUGE MIN. (G90 COATED)
DOOR SUPPORT ANGLE

SLOPED THRESHOLD SILL

ATTACH PROGUARD DP® PANELS
WITH SILVER C APPROVED SCREWS
THROUGH TO STUDS (TYPICAL)

THIN-CLAD CALCIUM SILICATE TILE,
MVIS™ HI-BOND VENEER MORTAR -
POLYMER FORTIFIED,
PROGUARD DP® INSULATED CONCRETE BOARD
PANEL - DOUBLE DRAINAGE PLANE (THICKNESS
DEPENDENT ON REQUIRED R-VALUE),
MVIS™ AIR & WATER BARRIER or
WATERARMOR® AWB,
EXTERIOR SHEATHING,
STEEL STUD WALL,
VAPOR BARRIER (LOCATION
DEPENDENT ON CLIMATE ZONE),
GYPSUM WALLBOARD



ARRISCRAFT-CADD

TITLE:
DOOR JAMB (PLAN VIEW)

DETAIL No:
SS08SAT - DP2U

U070

DATE DRAWN: 16 Jan 2021	SCALE: 1-1/2"=1'-0"	DRAWN BY: TRI
----------------------------	------------------------	------------------