


NOTE: REFER TO
 DOOR HEAD: SS08SAT-DP2SU060
 DOOR JAMB: SS08SAT-DP2SU070

ARCHITECT NOTE:

- DETAIL FOR SUPPORTED PROGUARD DP® - DOUBLE DRAINAGE PLANE PANELS.
- ENGINEER OF RECORD TO SELECT PROGUARD DP® SCREW SPACING USING NTA REPORT TRIG030116-28.

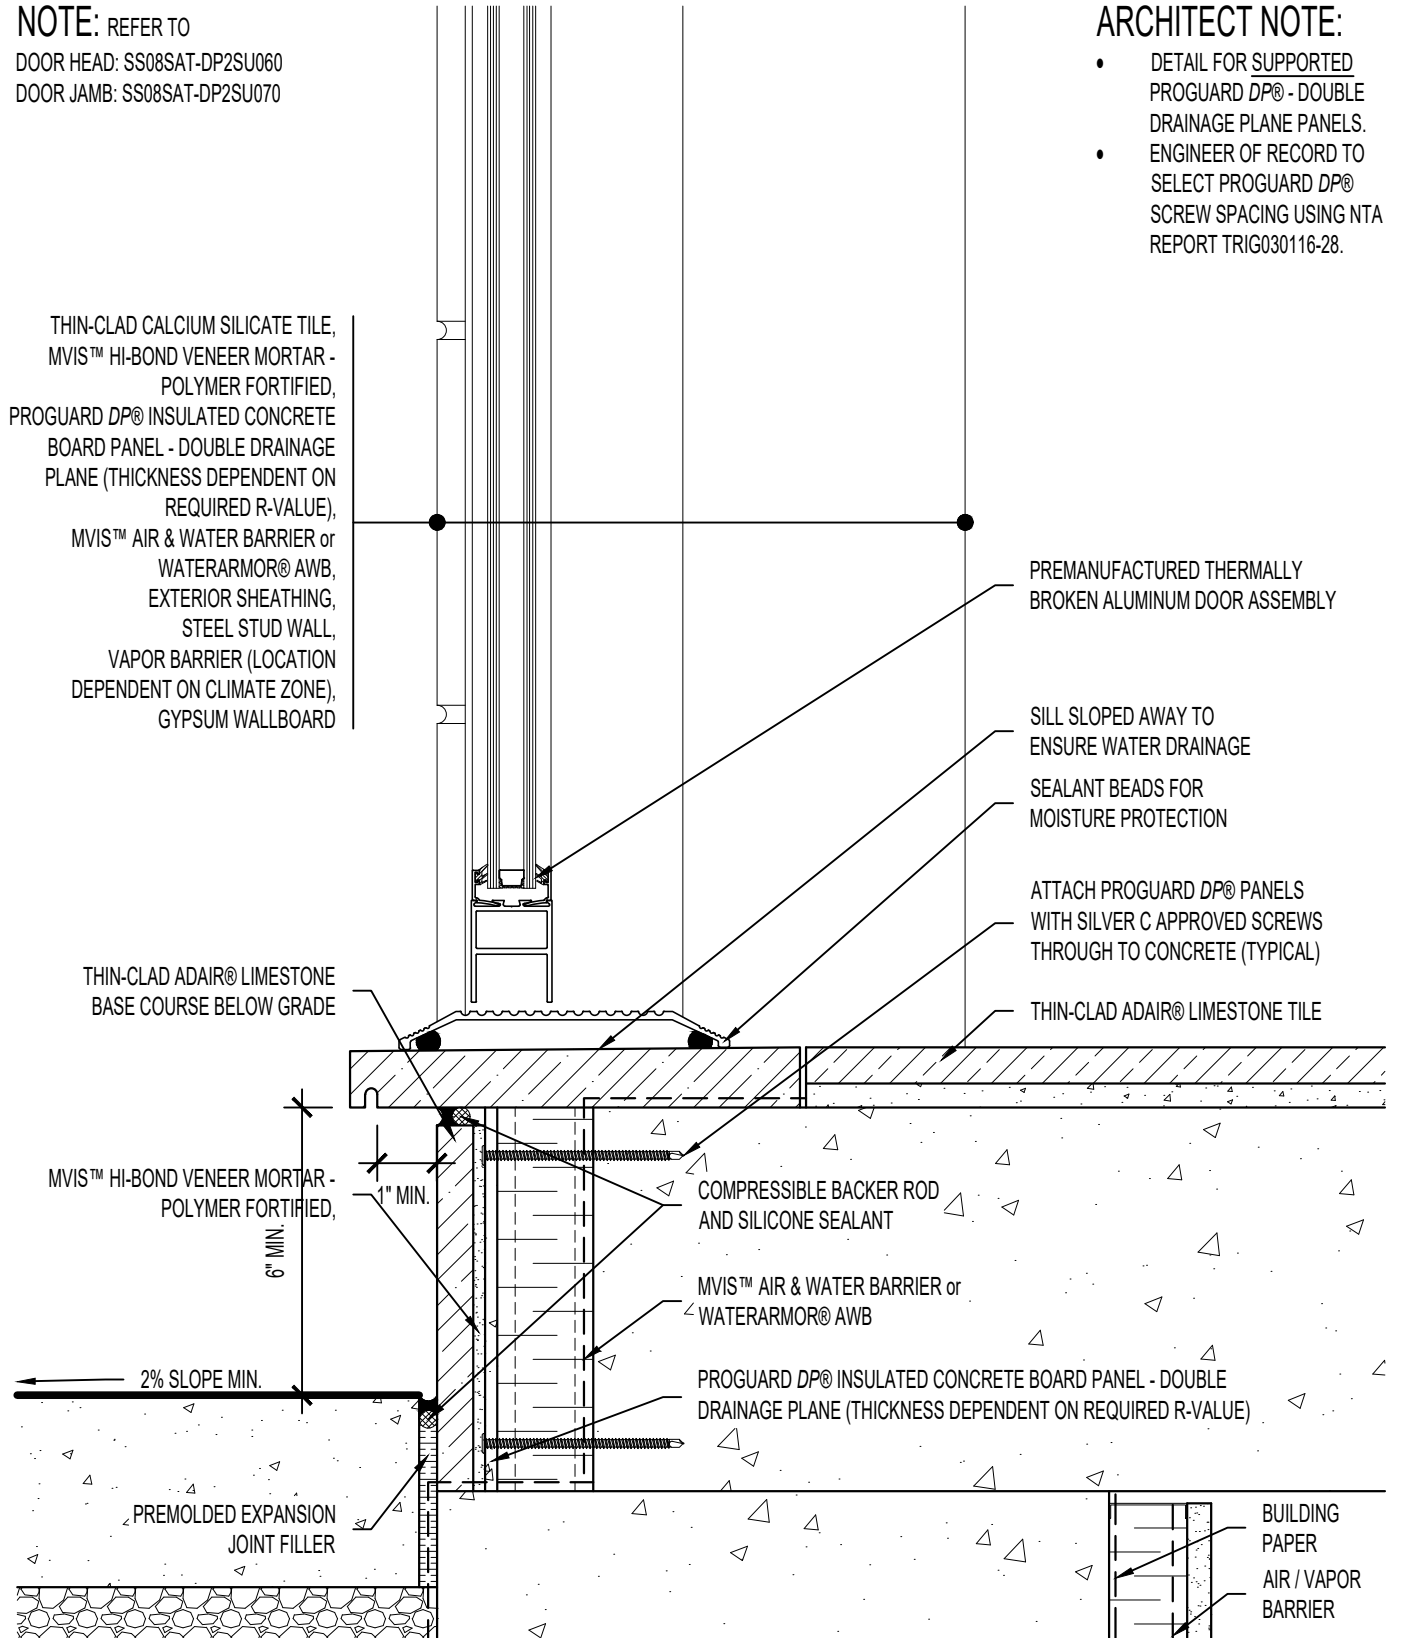

ARRISCRAFT-CADD

DETAIL No:
 SS08SAT - DP2S

TITLE:
 THRESHOLD OF DOOR WITH
 ADAIR® LIMESTONE BASE COURSE

U050

DATE DRAWN: 16 Jan 2021	SCALE: 3"=1'-0"	DRAWN BY: TRI
----------------------------	--------------------	------------------