


**NOTE:** REFER TO  
 DOOR HEAD: SS08SAT-DP2SU062  
 DOOR JAMB: SS08SAT-DP2SU072

**ARCHITECT NOTE:**

- DETAIL FOR SUPPORTED PROGUARD DP® - DOUBLE DRAINAGE PLANE PANELS.
- ENGINEER OF RECORD TO SELECT PROGUARD DP® SCREW SPACING USING NTA REPORT TRIG030116-28.

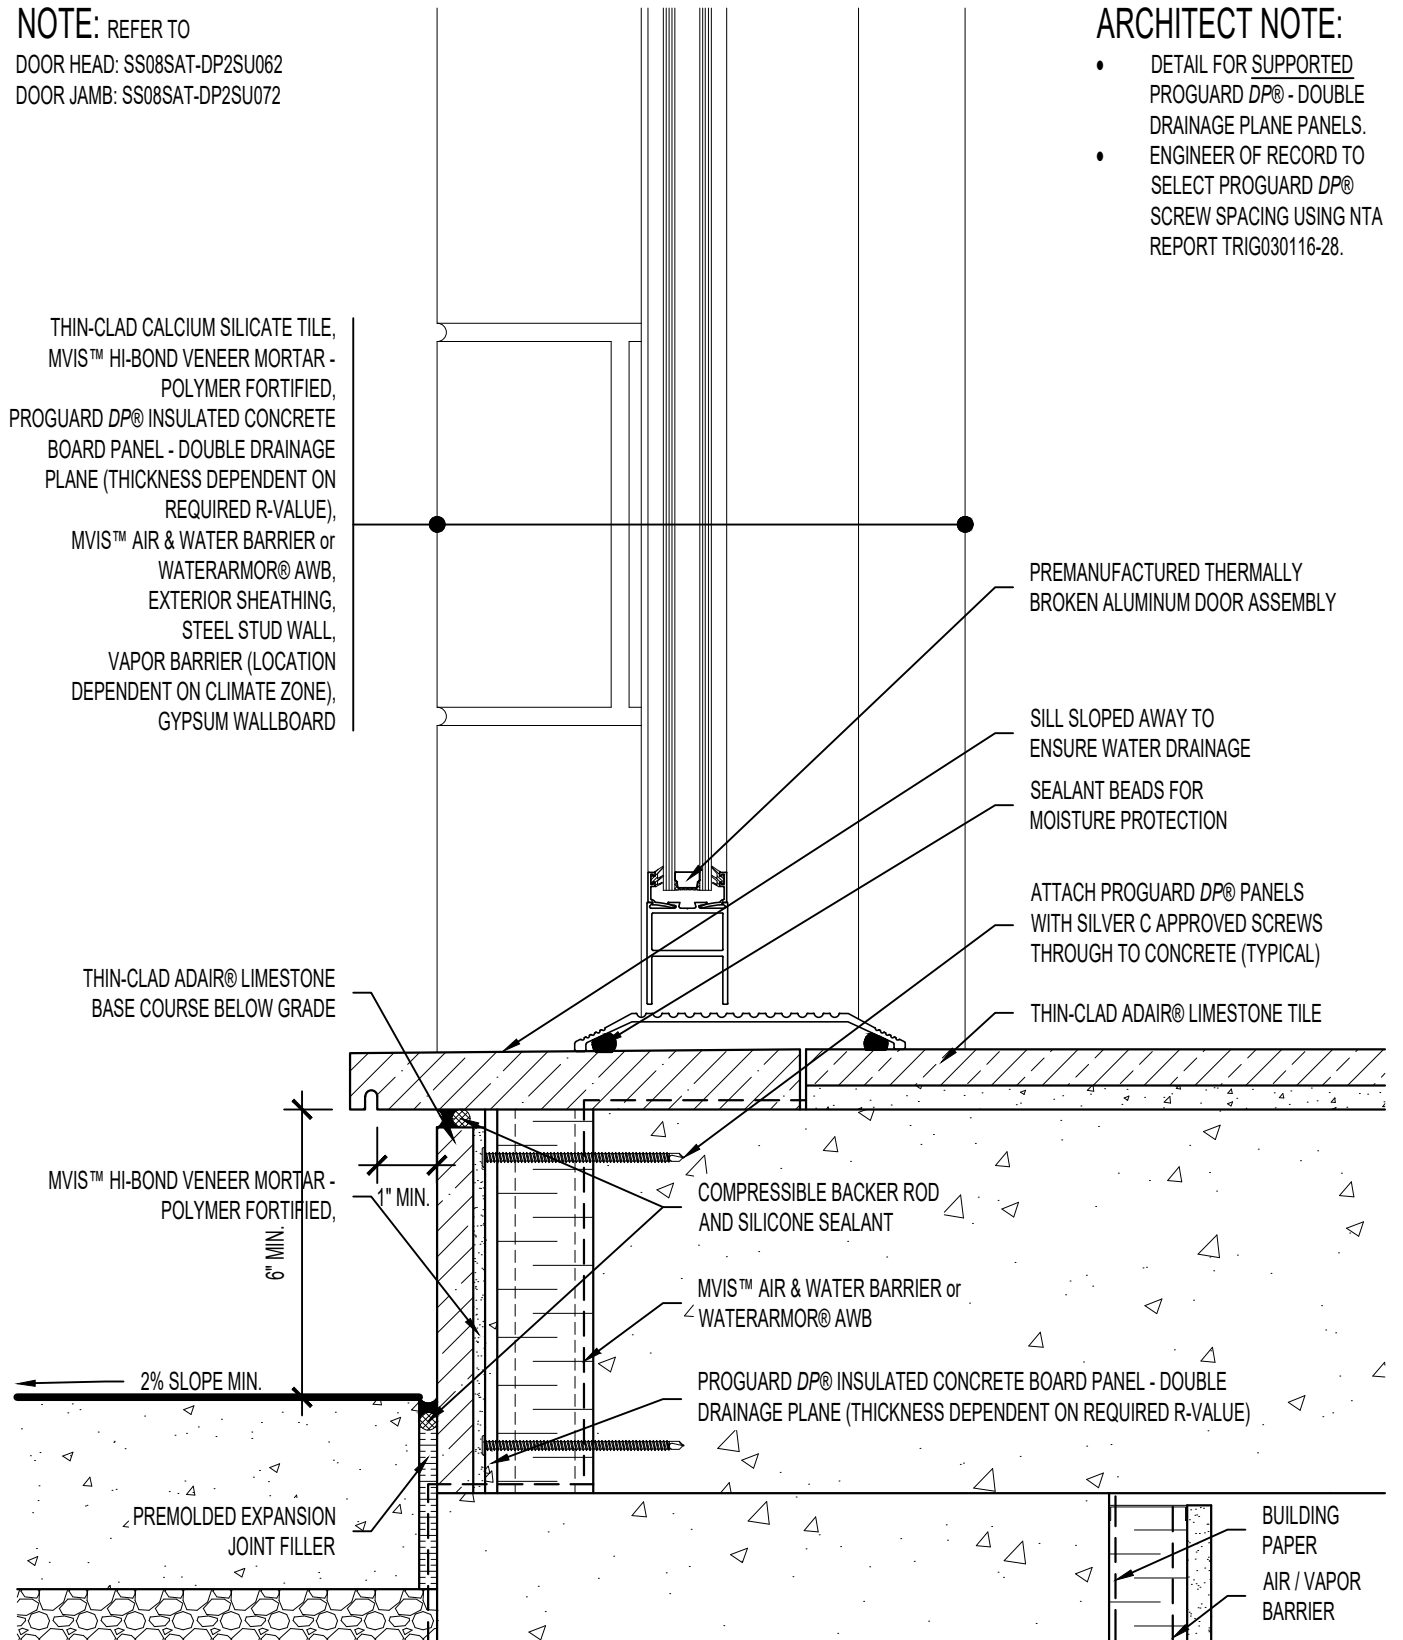

**ARRISCRAFT-CADD**

DETAIL No:  
 SS08SAT - DP2S

TITLE: THRESHOLD OF DOOR WITH  
 ADAIR® LIMESTONE BASE COURSE -  
 DEEP RECESSED DOOR

**U052**

DATE DRAWN:  
 16 Jan 2021

SCALE:  
 3"=1'-0"

DRAWN BY:  
 TRI