


**NOTE:** REFER TO

WINDOW SILL: SS08SAT-DP2UU020-22  
 WINDOW JAMB: SS08SAT-DP2UU040-41

**ARCHITECT NOTE:**

- DETAIL FOR UNSUPPORTED PROGUARD DP® - DOUBLE DRAINAGE PLANE PANELS.
- ENGINEER OF RECORD TO SELECT PROGUARD DP® SCREW SPACING USING NTA REPORT TRIG030116-28.

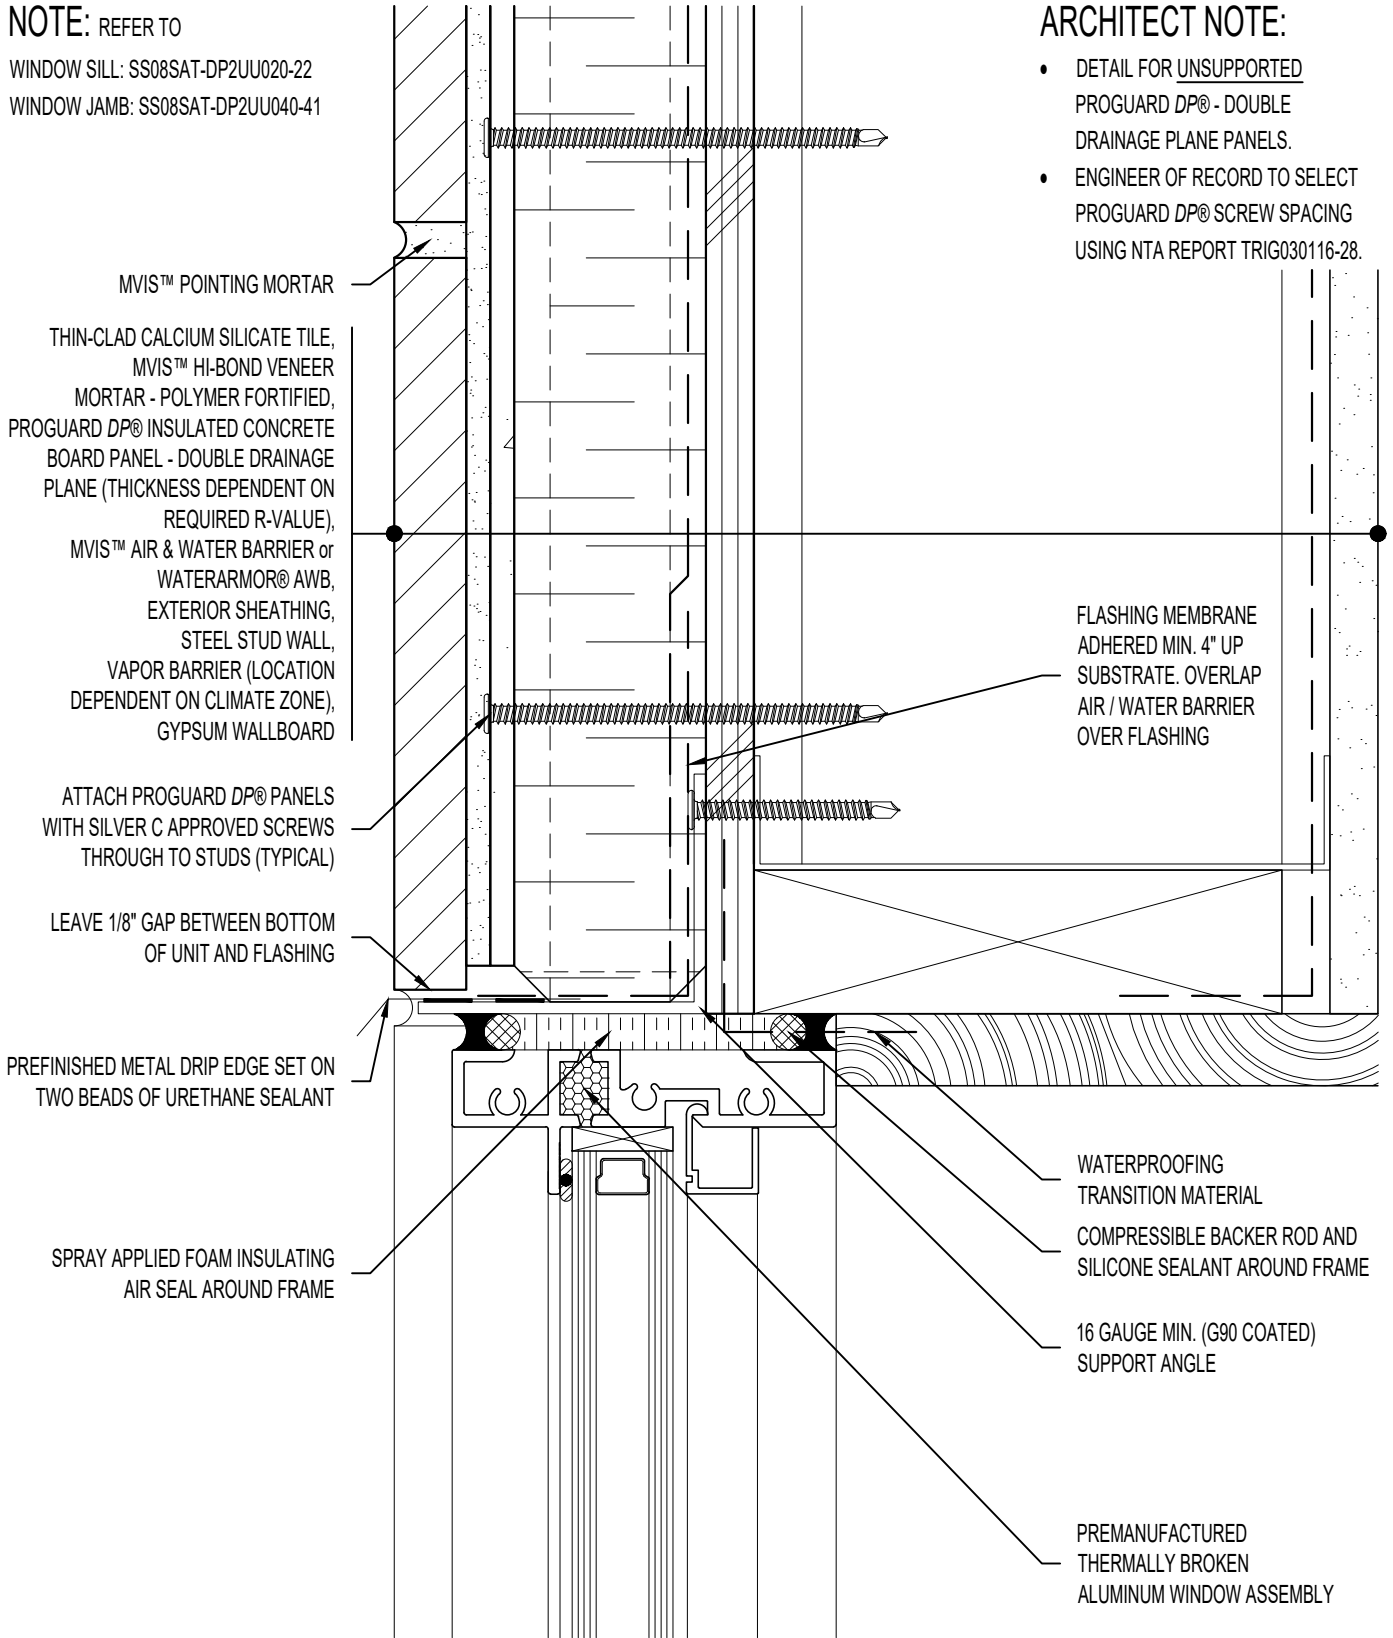

**ARRISCRAFT-CADD**

DETAIL No:  
 SS08SAT - DP2U

TITLE:  
 ALUMINUM WINDOW HEAD

**U030**

DATE DRAWN: 16 Jan 2021  
 SCALE: 1-1/2"=1'-0"  
 DRAWN BY: TRI