


NOTE: REFER TO
 DOOR HEAD: SS08SAT-DP2UU061
 DOOR JAMB: SS08SAT-DP2UU071

ARCHITECT NOTE:

- DETAIL FOR UNSUPPORTED PROGUARD DP® - DOUBLE DRAINAGE PLANE PANELS.
- ENGINEER OF RECORD TO SELECT PROGUARD DP® SCREW SPACING USING NTA REPORT TRIG030116-28.

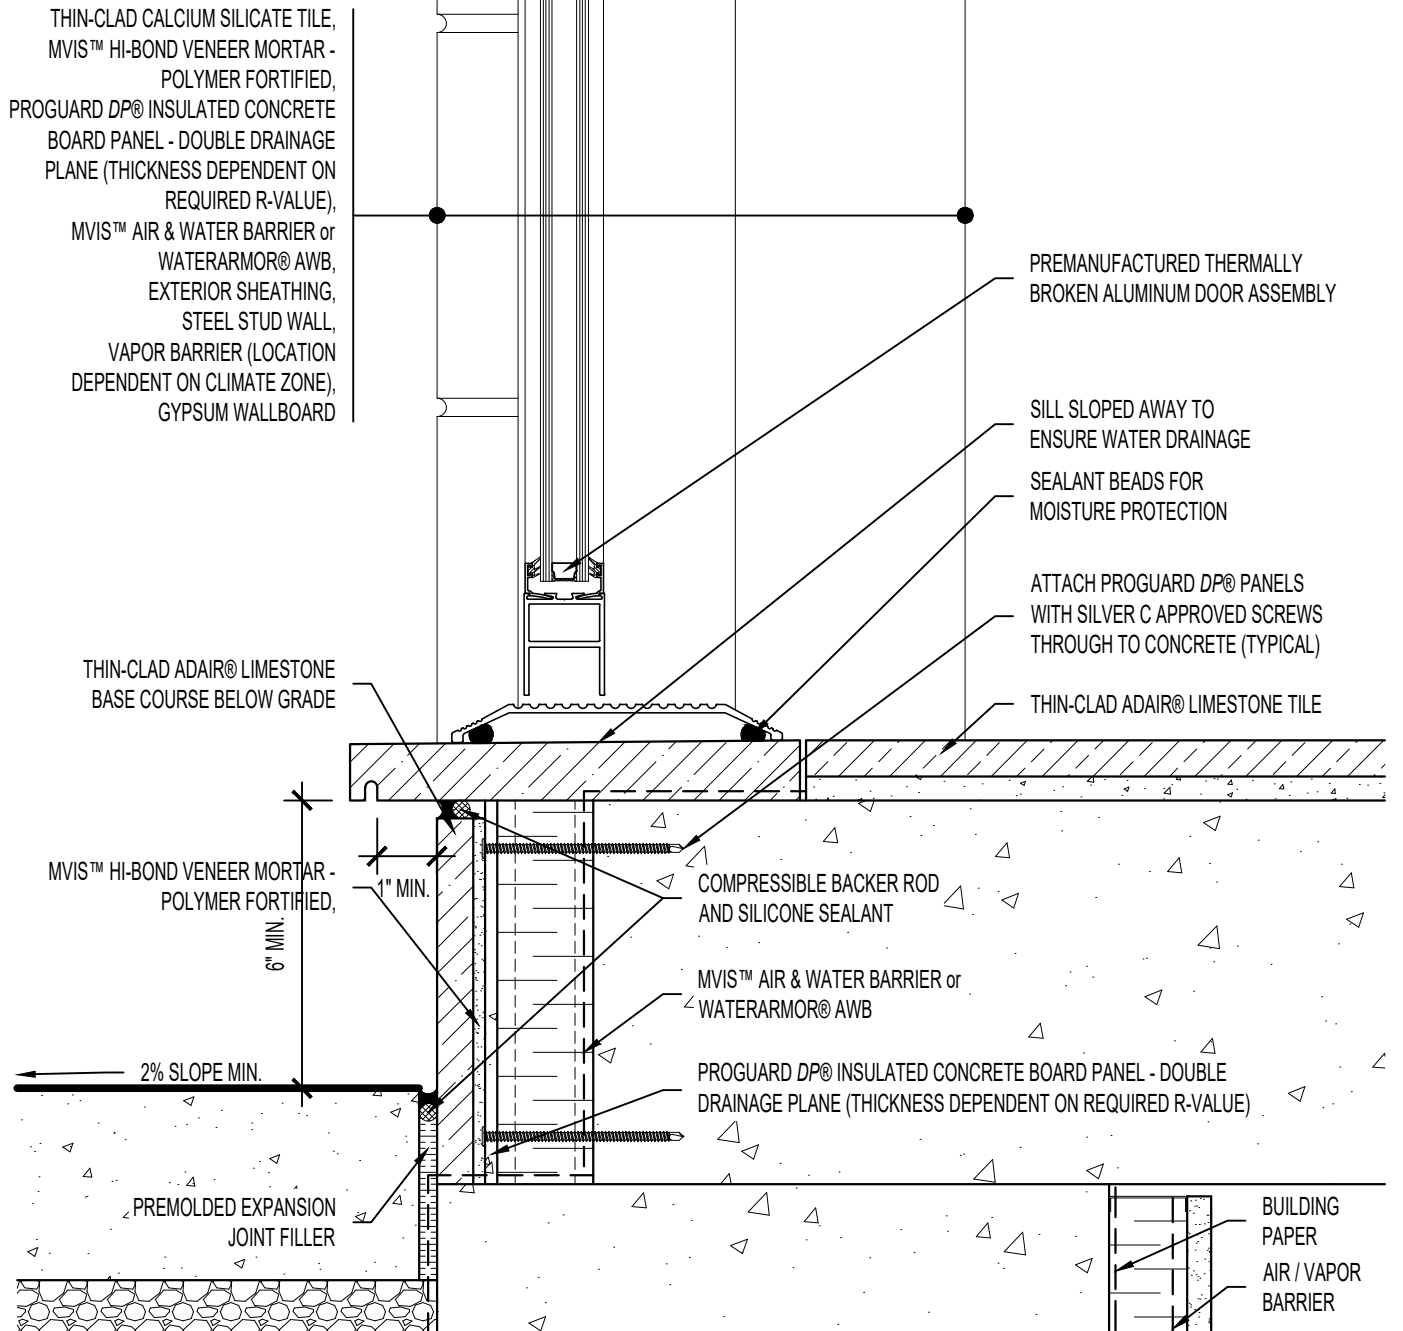

ARRISCRAFT-CADD

TITLE: THRESHOLD OF DOOR WITH
 ADAIR® LIMESTONE BASE COURSE -
 RECESSED DOOR

DETAIL No:
 SS08SAT - DP2U

U051

DATE DRAWN:
 16 Jan 2021

SCALE:
 3"=1'-0"

DRAWN BY:
 TRI