


ARCHITECT NOTE:

- DETAIL FOR UNSUPPORTED PROGUARD DP® - DOUBLE DRAINAGE PLANE PANELS.
- ENGINEER OF RECORD TO SELECT PROGUARD DP® SCREW SPACING USING NTA REPORT TRIG030116-28.

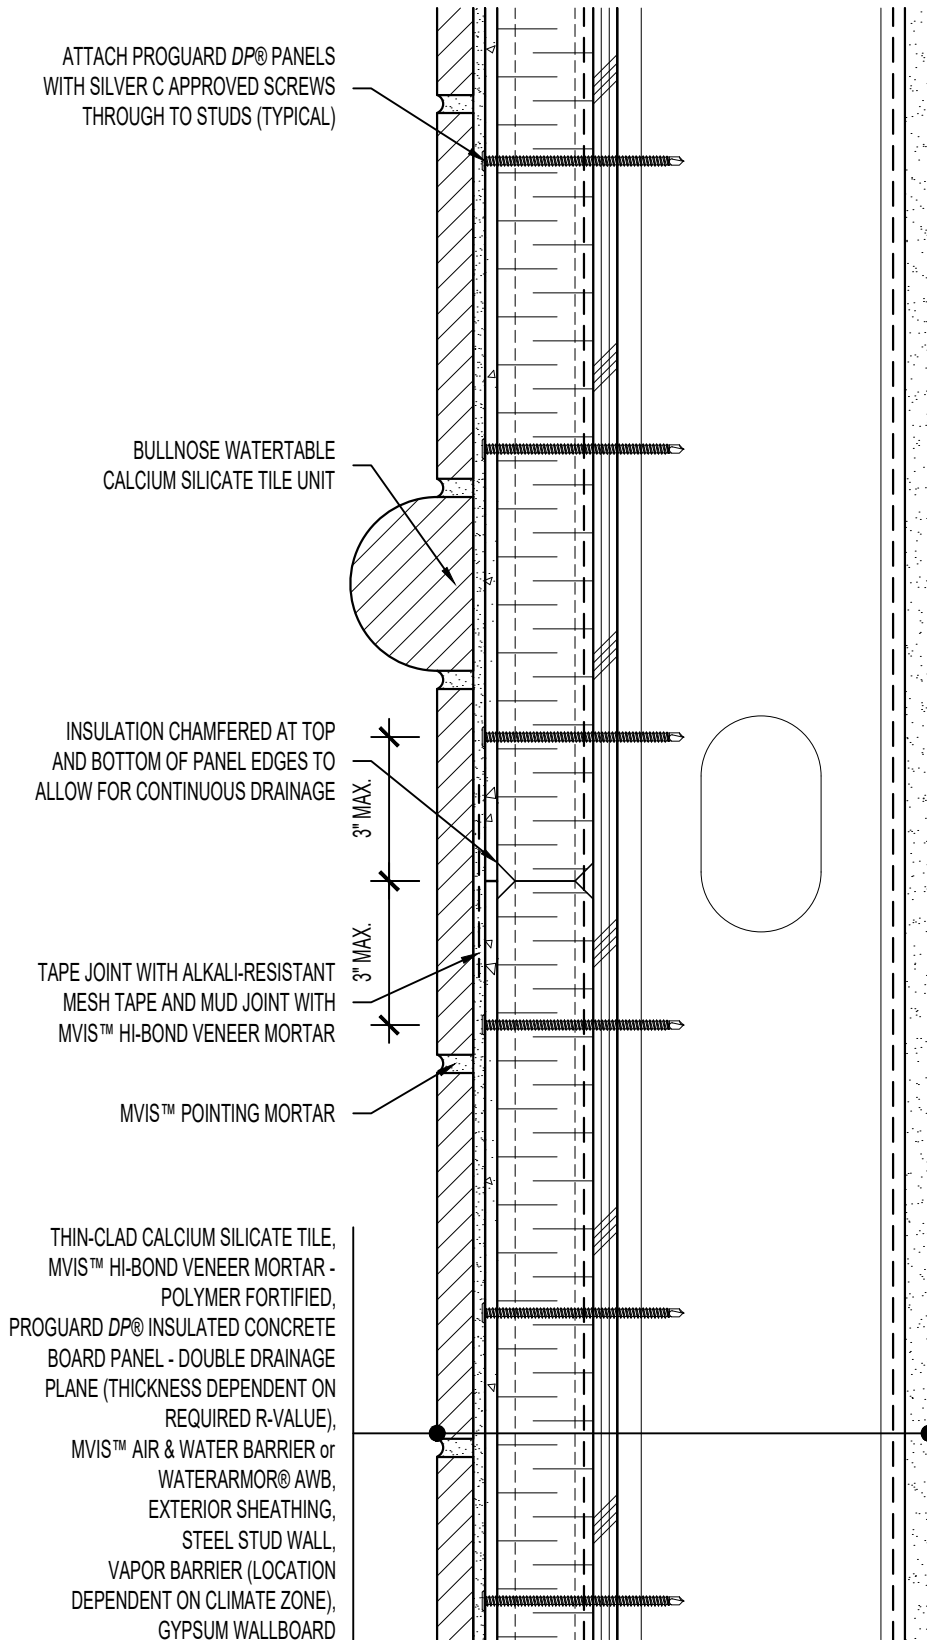

ARRISCRAFT-CADD

DETAIL No:
SS08SAT - DP2U

TITLE:

BULLNOSE WATERTABLE

U100

DATE DRAWN:

16 Jan 2021

SCALE:

3"=1'-0"

DRAWN BY:

TRI