


NOTE: REFER TO
 WINDOW HEAD: SS04RATU031
 WINDOW JAMB: SS04RATU043

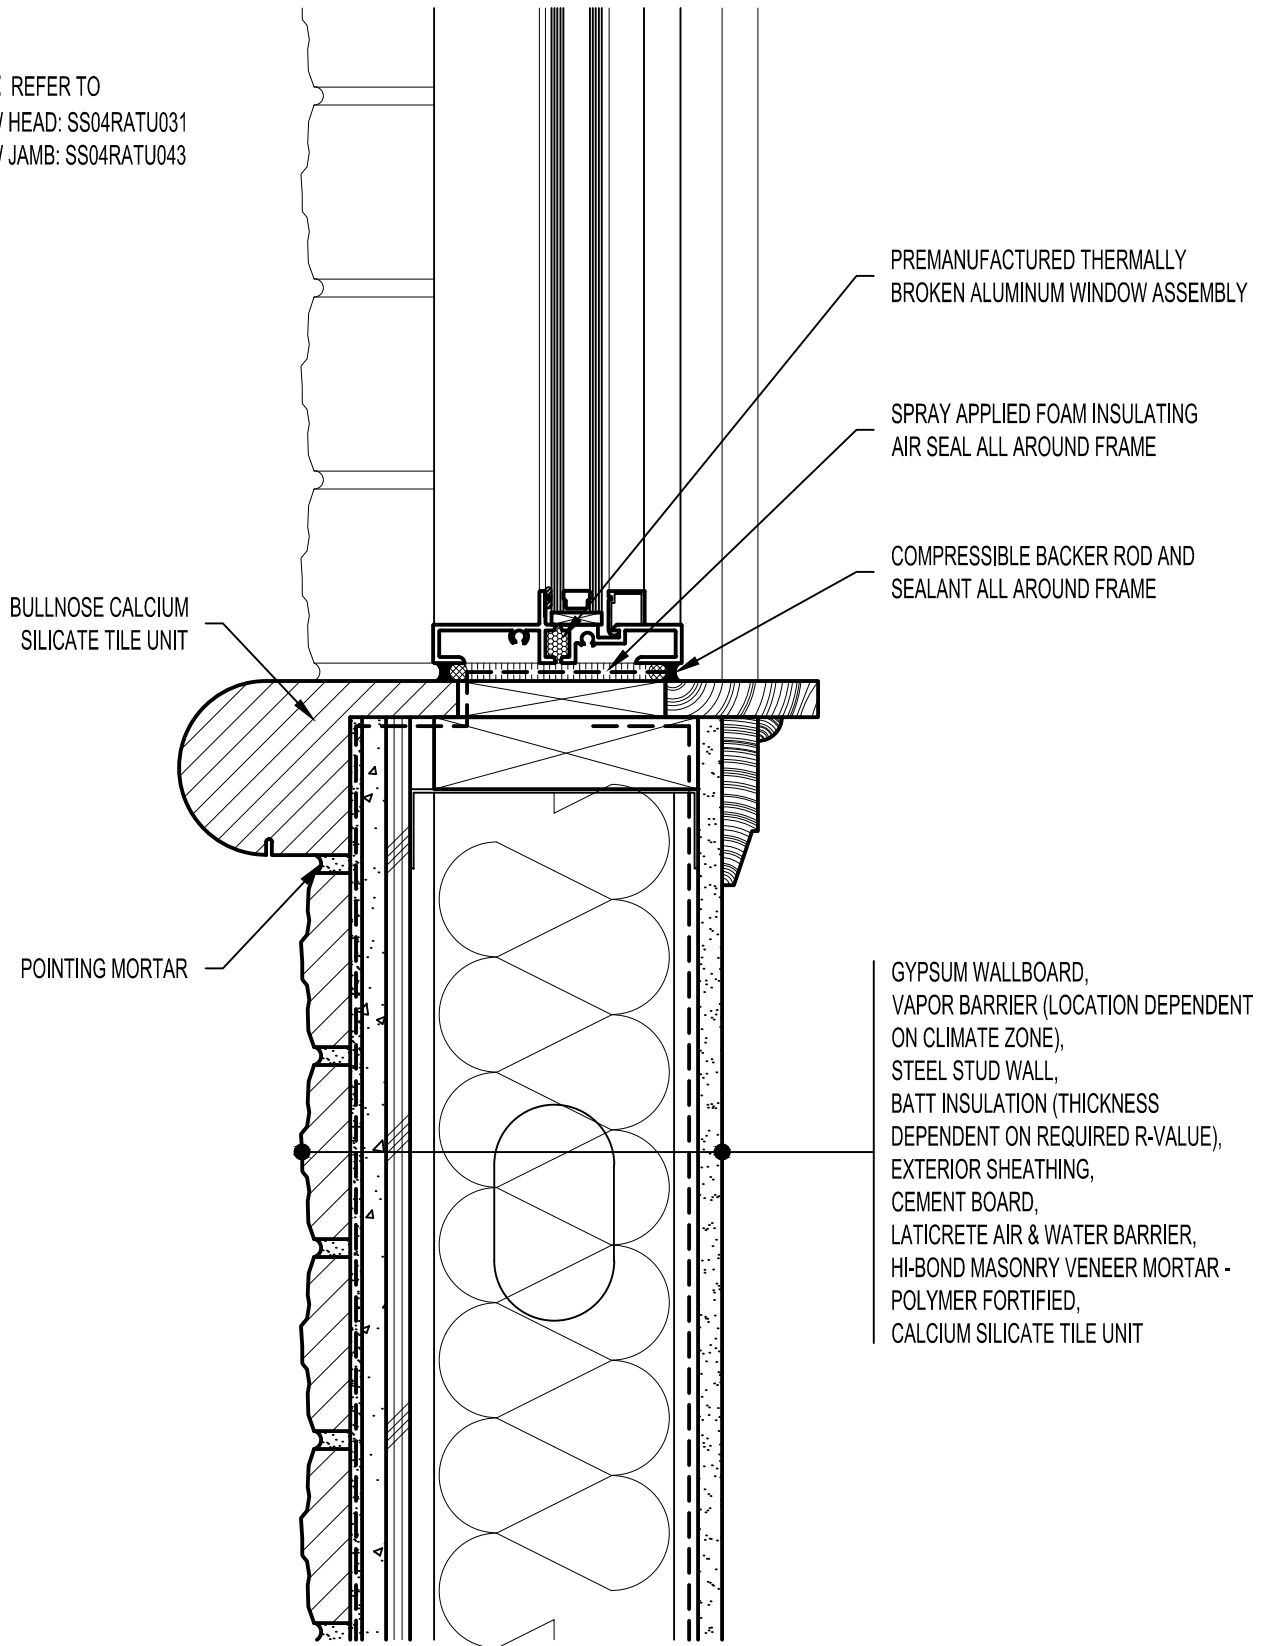

Arriscraft
 Building Stone · Brick · Limestone

ARRISCRAFT-CADD

DETAIL No:

SS04RAT

TITLE:

BULLNOSE WINDOW SILL -
 RECESSED WINDOW

U024

DATE DRAWN:
 03/02/15

SCALE:
 3"=1'-0"

DRAWN BY:
 TRI