



ARCHITECT NOTE:

1/2" MINIMUM DEFLECTION SPACE AT EACH FLOOR ACCOMMODATES 1/4" DISPLACEMENT. WIDER MOVEMENT JOINTS MAY BE REQUIRED BASED UPON ANTICIPATED MOVEMENTS OF STRUCTURAL ELEMENTS AND THE SEALANT PROPERTIES.

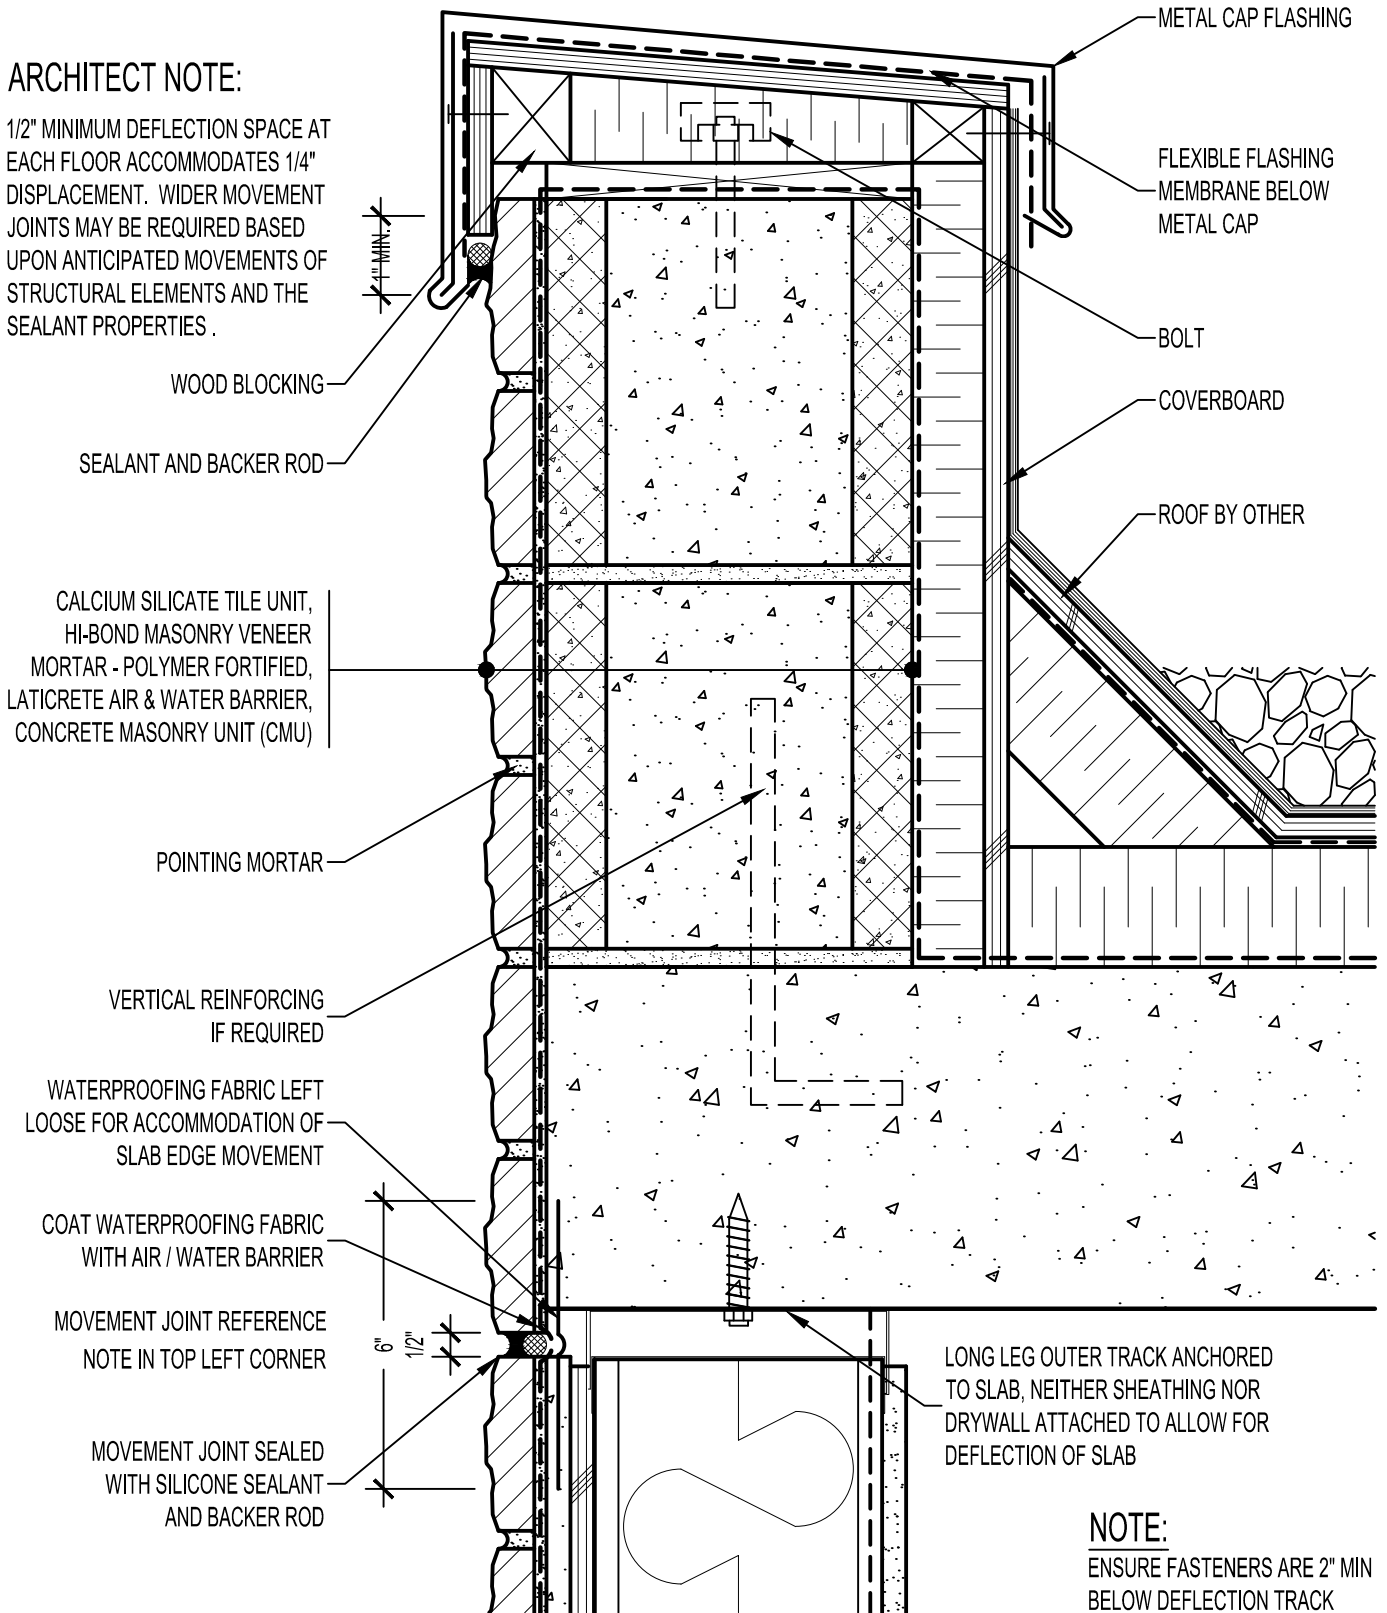

NOTE:
ENSURE FASTENERS ARE 2" MIN BELOW DEFLECTION TRACK

			ARRISCRAFT-CADD		DETAIL No: SS04RAT
DATE DRAWN: 03/02/15			SCALE: 3"=1'-0"		U121
DRAWN BY: TRI			TITLE: HIGH PARAPET TO WALL WITH METAL CAP FLASHING		