



ARCHITECT NOTE:

1/2" MINIMUM DEFLECTION SPACE AT EACH FLOOR ACCOMMODATES 1/4" DISPLACEMENT. WIDER MOVEMENT JOINTS MAY BE REQUIRED BASED UPON ANTICIPATED MOVEMENTS OF STRUCTURAL ELEMENTS AND THE SEALANT PROPERTIES.

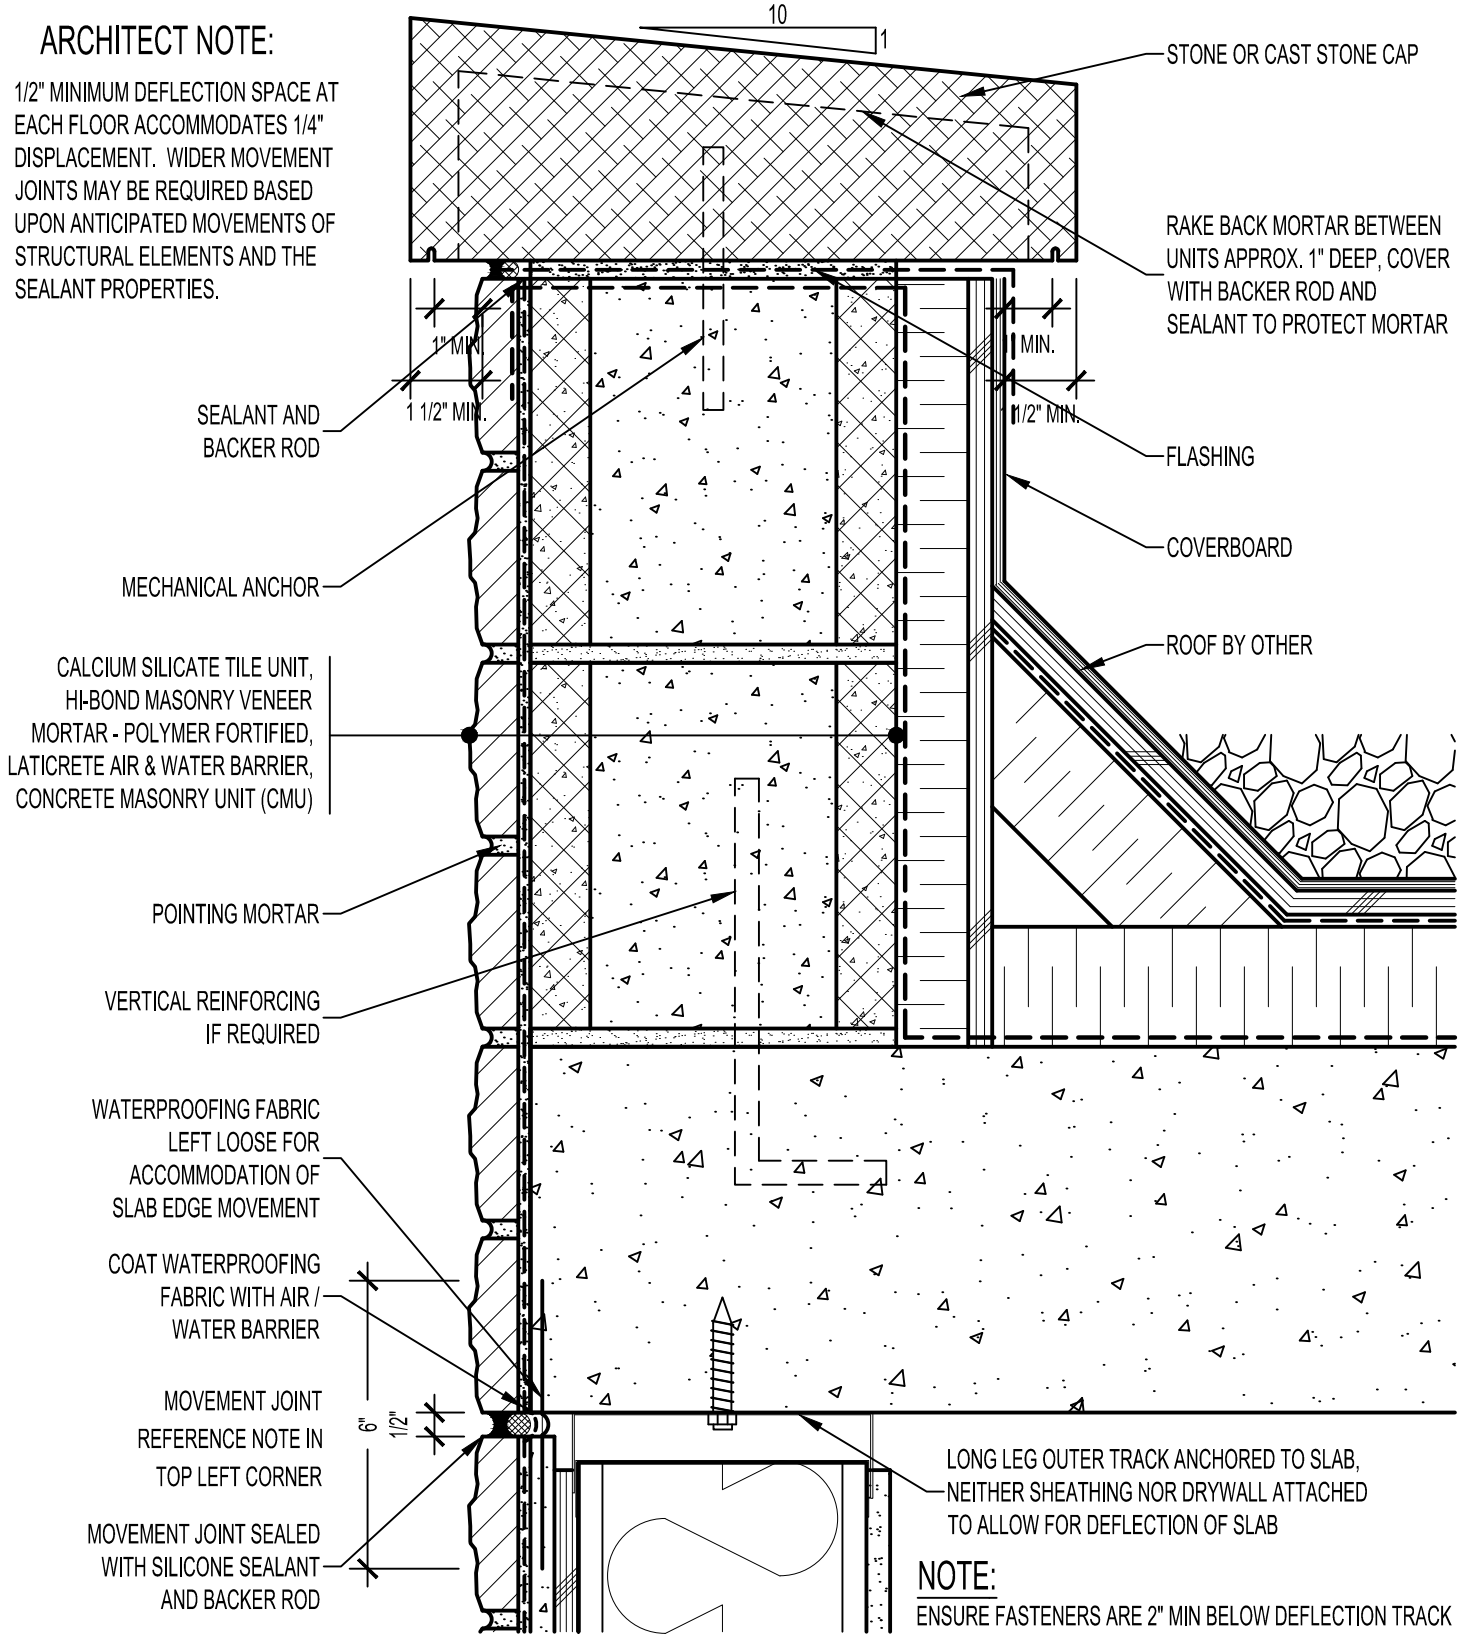

			ARRISCRAFT-CADD		DETAIL No: SS04RAT
DATE DRAWN: 03/02/15			SCALE: 3"=1'-0"		TITLE: PARAPET TO WALL WITH STONE OR CAST STONE CAP
DRAWN BY: TRI			U122		