


REFER TO
 WINDOW SILL: SS04SATU023-25
 WINDOW JAMB: SS04SATU042-43

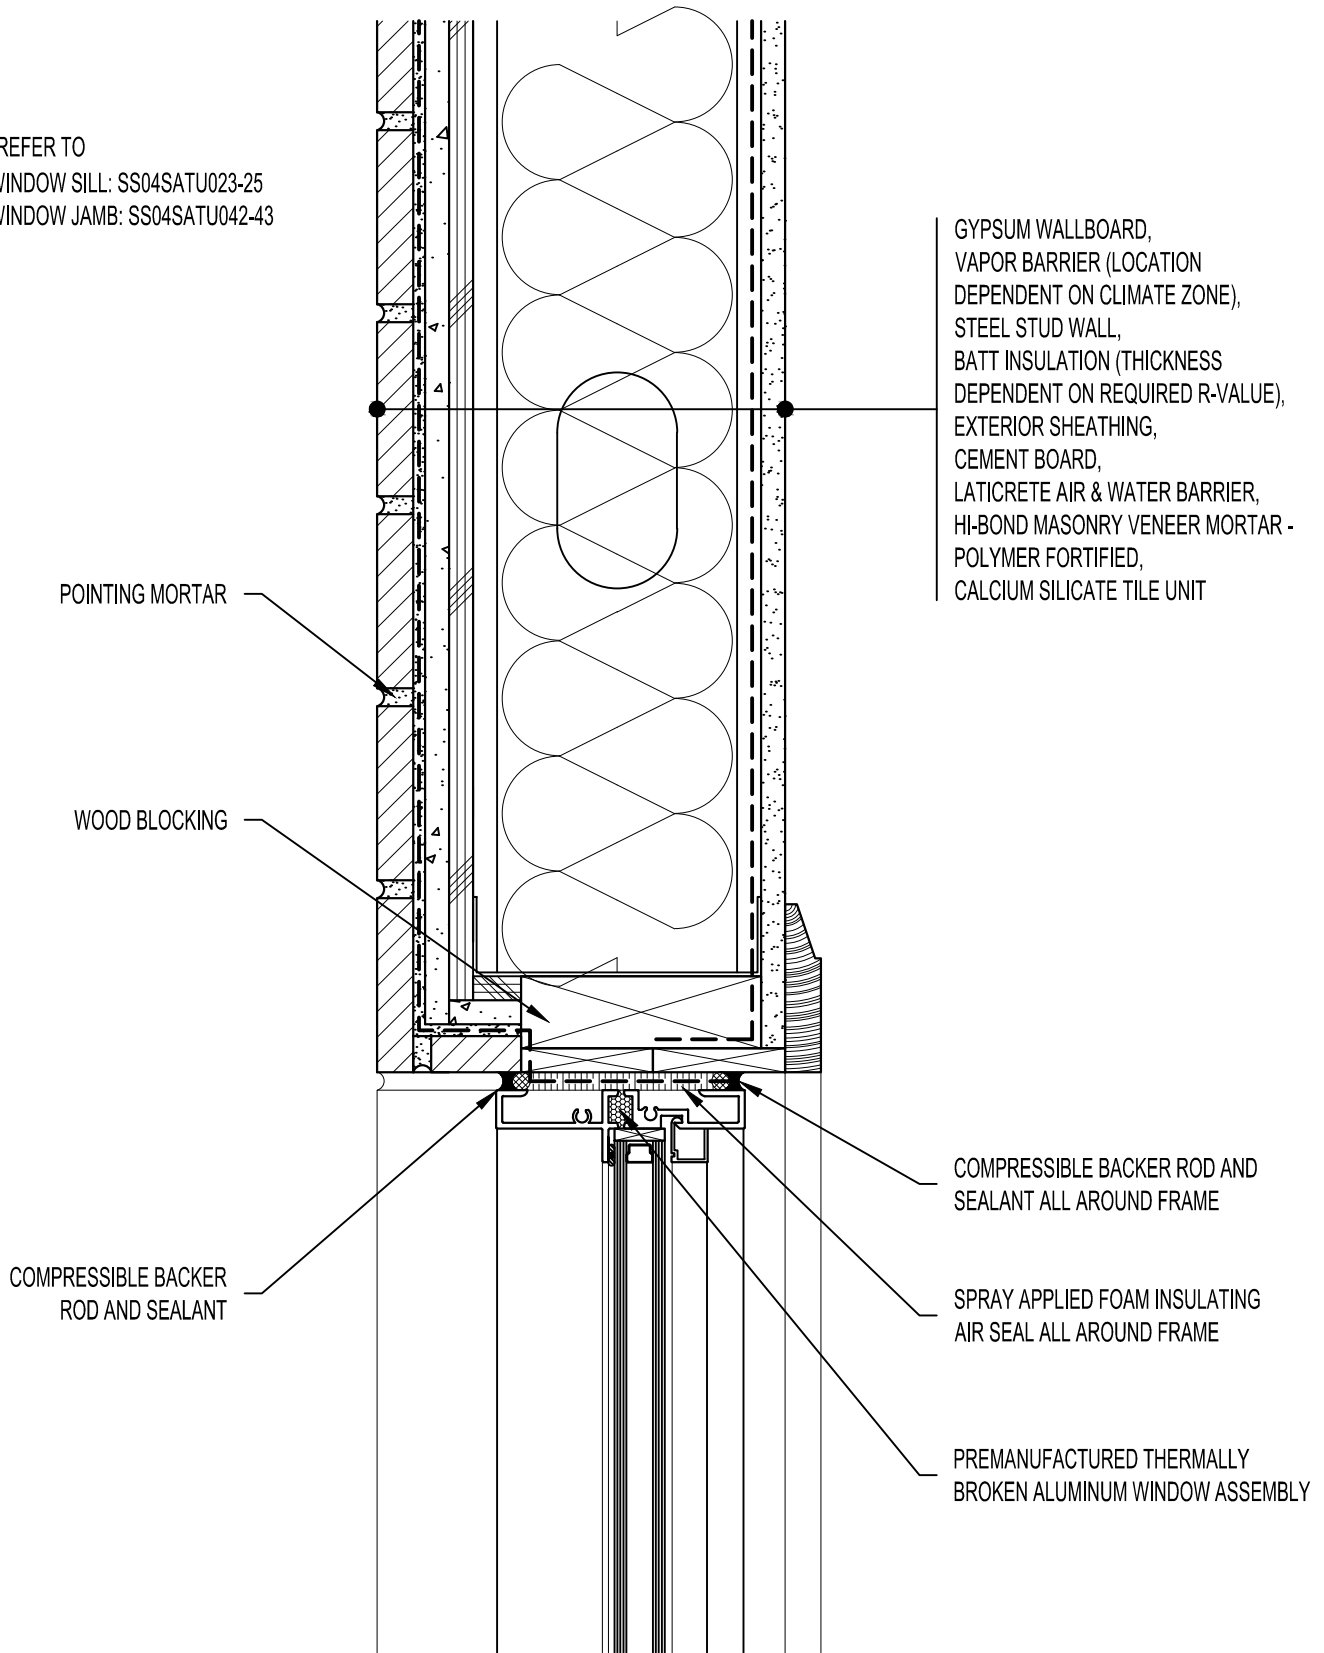

Arriscraft
 Building Stone · Brick · Limestone

ARRISCRAFT-CADD

DETAIL No:
 SS04SAT
U031

TITLE:
 ALUMINUM WINDOW HEAD -
 RECESSED WINDOW

DATE DRAWN: 03/02/15	SCALE: 3"=1'-0"	DRAWN BY: TRI
-------------------------	--------------------	------------------