



ARCHITECT NOTE:

1/2" MINIMUM DEFLECTION SPACE AT EACH FLOOR ACCOMMODATES 1/4" DISPLACEMENT. WIDER MOVEMENT JOINTS MAY BE REQUIRED BASED UPON ANTICIPATED MOVEMENTS OF STRUCTURAL ELEMENTS AND THE SEALANT PROPERTIES.

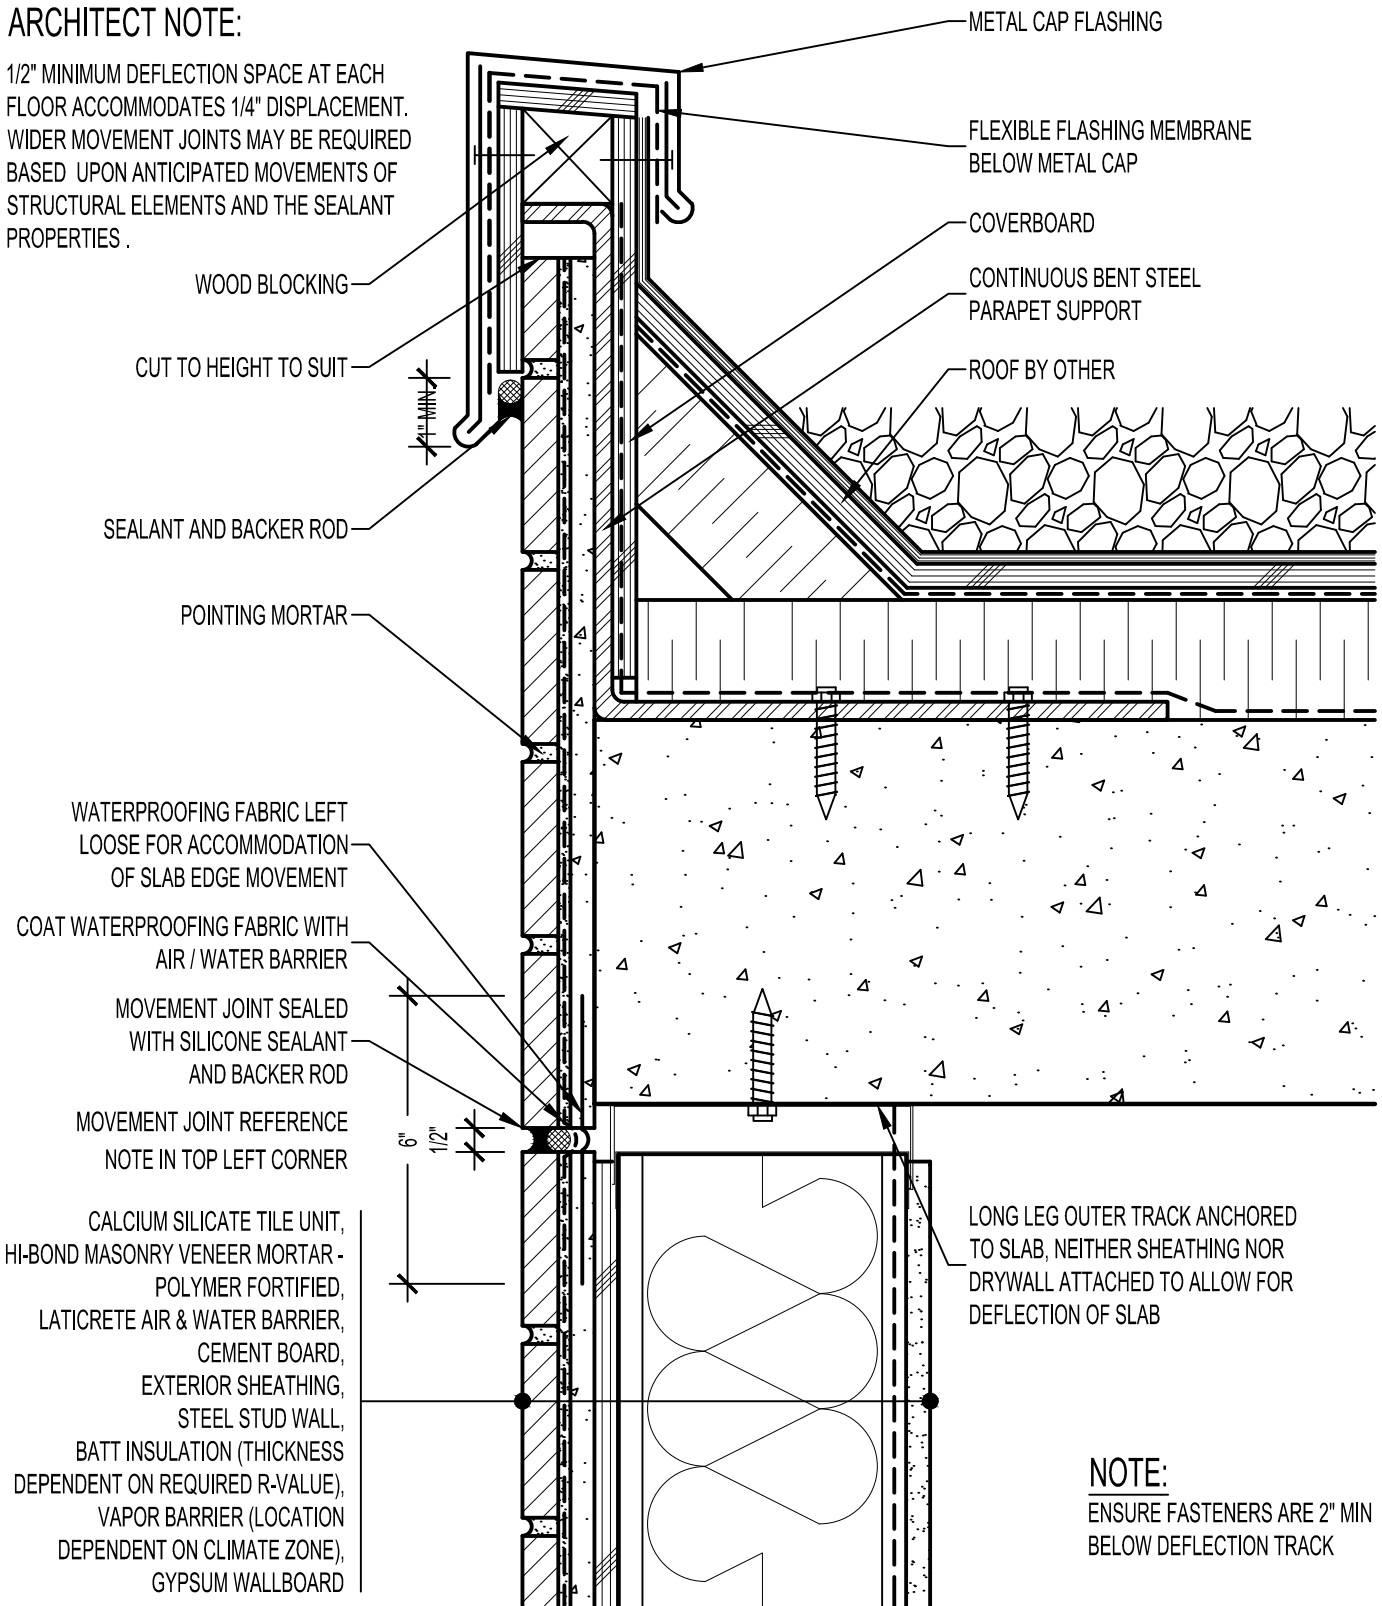

NOTE:
ENSURE FASTENERS ARE 2" MIN BELOW DEFLECTION TRACK

			ARRISCRAFT-CADD		DETAIL No: SS04SAT
DATE DRAWN: 03/02/15			SCALE: 3"=1'-0"		DRAWN BY: TRI
TITLE: LOW PARAPET TO WALL WITH METAL CAP FLASHING			U120		