


**NOTE: REFER TO**  
**WINDOW HEAD: SS08RUAC032**  
**WINDOW JAMB: SS08RUAC044**

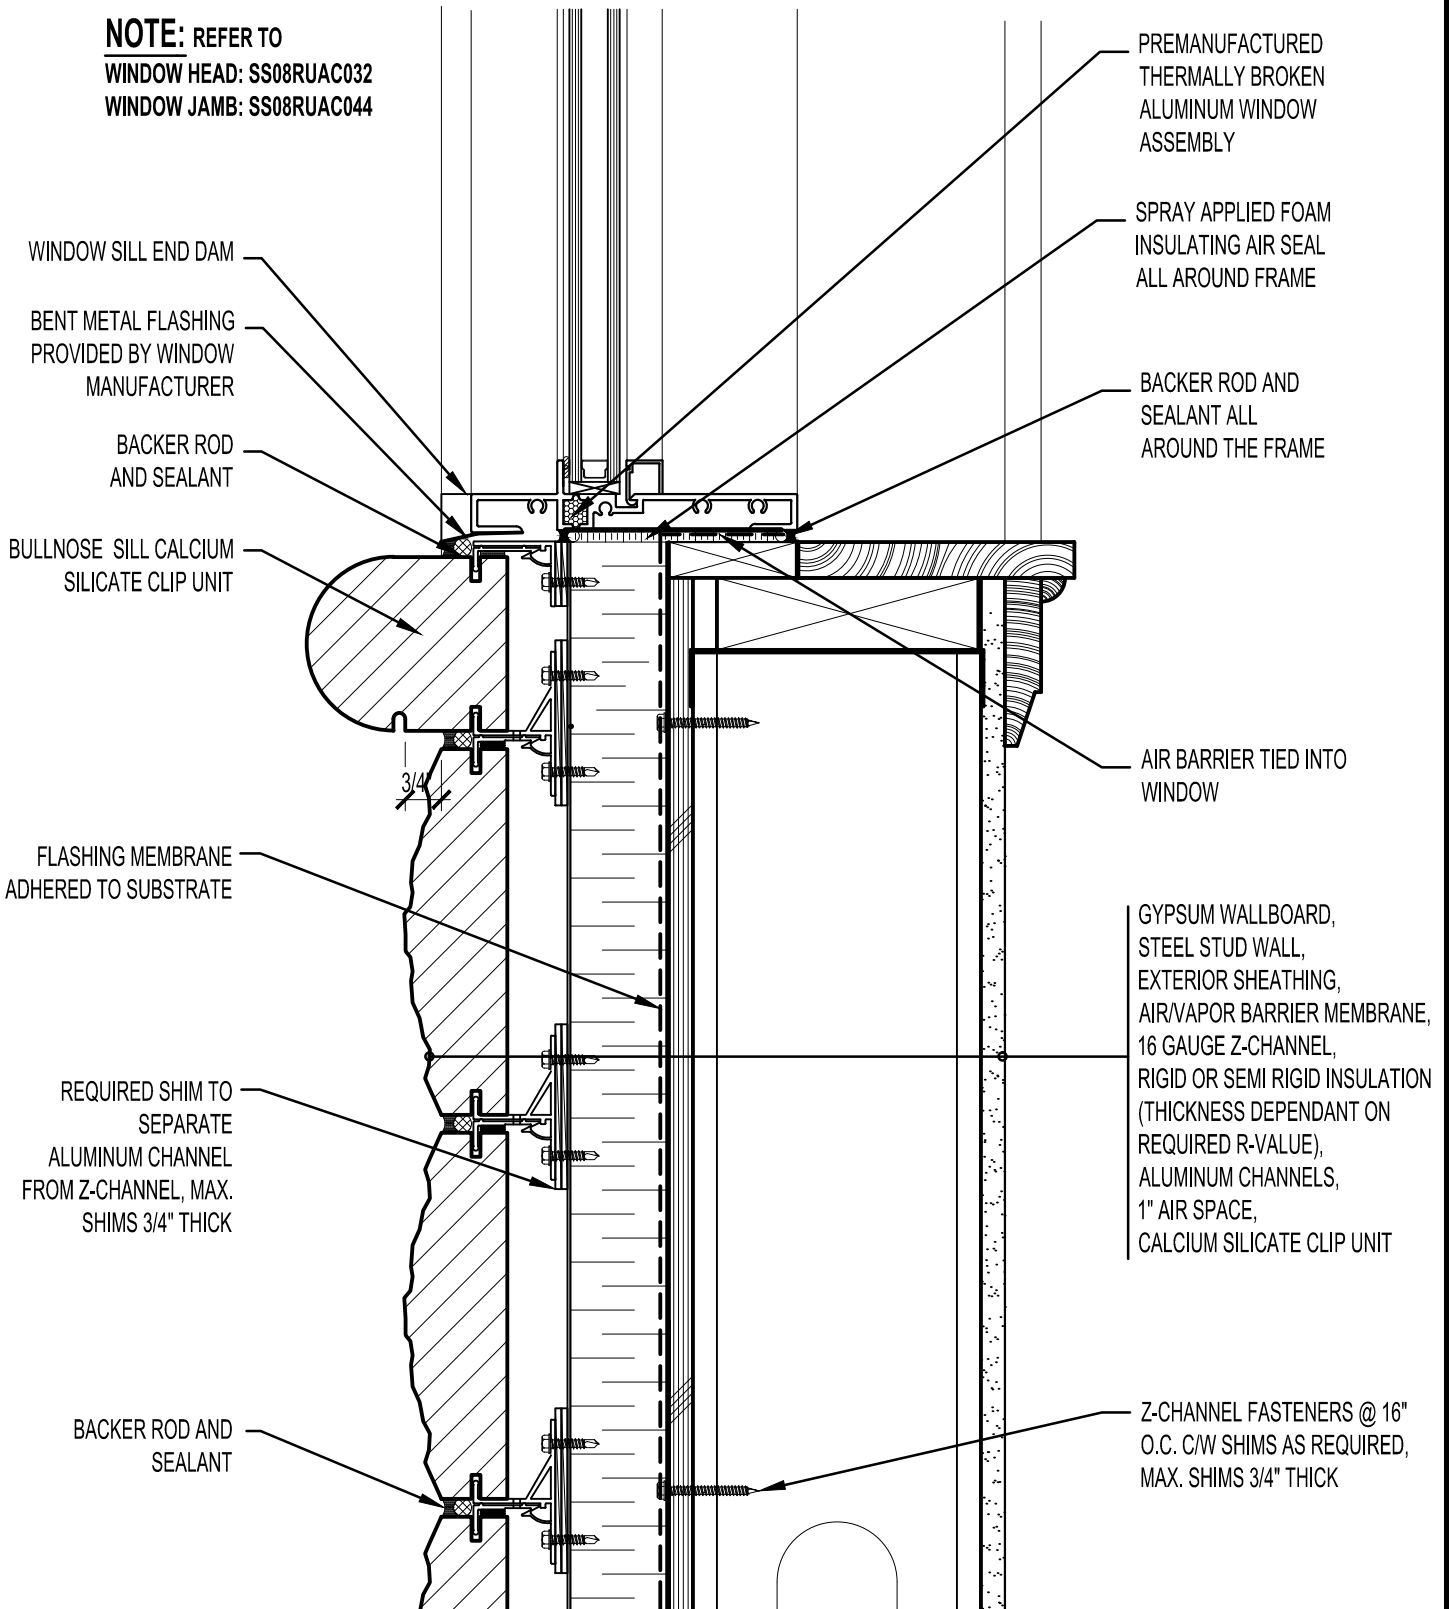

**ARRISCRAFT**  
 INTERNATIONAL  
 BUILDING STONE • BRICK • LIMESTONE

**ARRISCRAFT • CADD**

TITLE:

BULLNOSE WINDOW  
 SILL - WINDOW @ KERF

DATE DRAWN:

01/15/12

SCALE:

3"=1'-0"

DRAWN BY:

D.D.N.

DETAIL No:

SS 08RU

**AC024**