


NOTE: REFER TO
 WINDOW HEAD: SS08RUAC030
 WINDOW SILL: SS08RUAC021-22

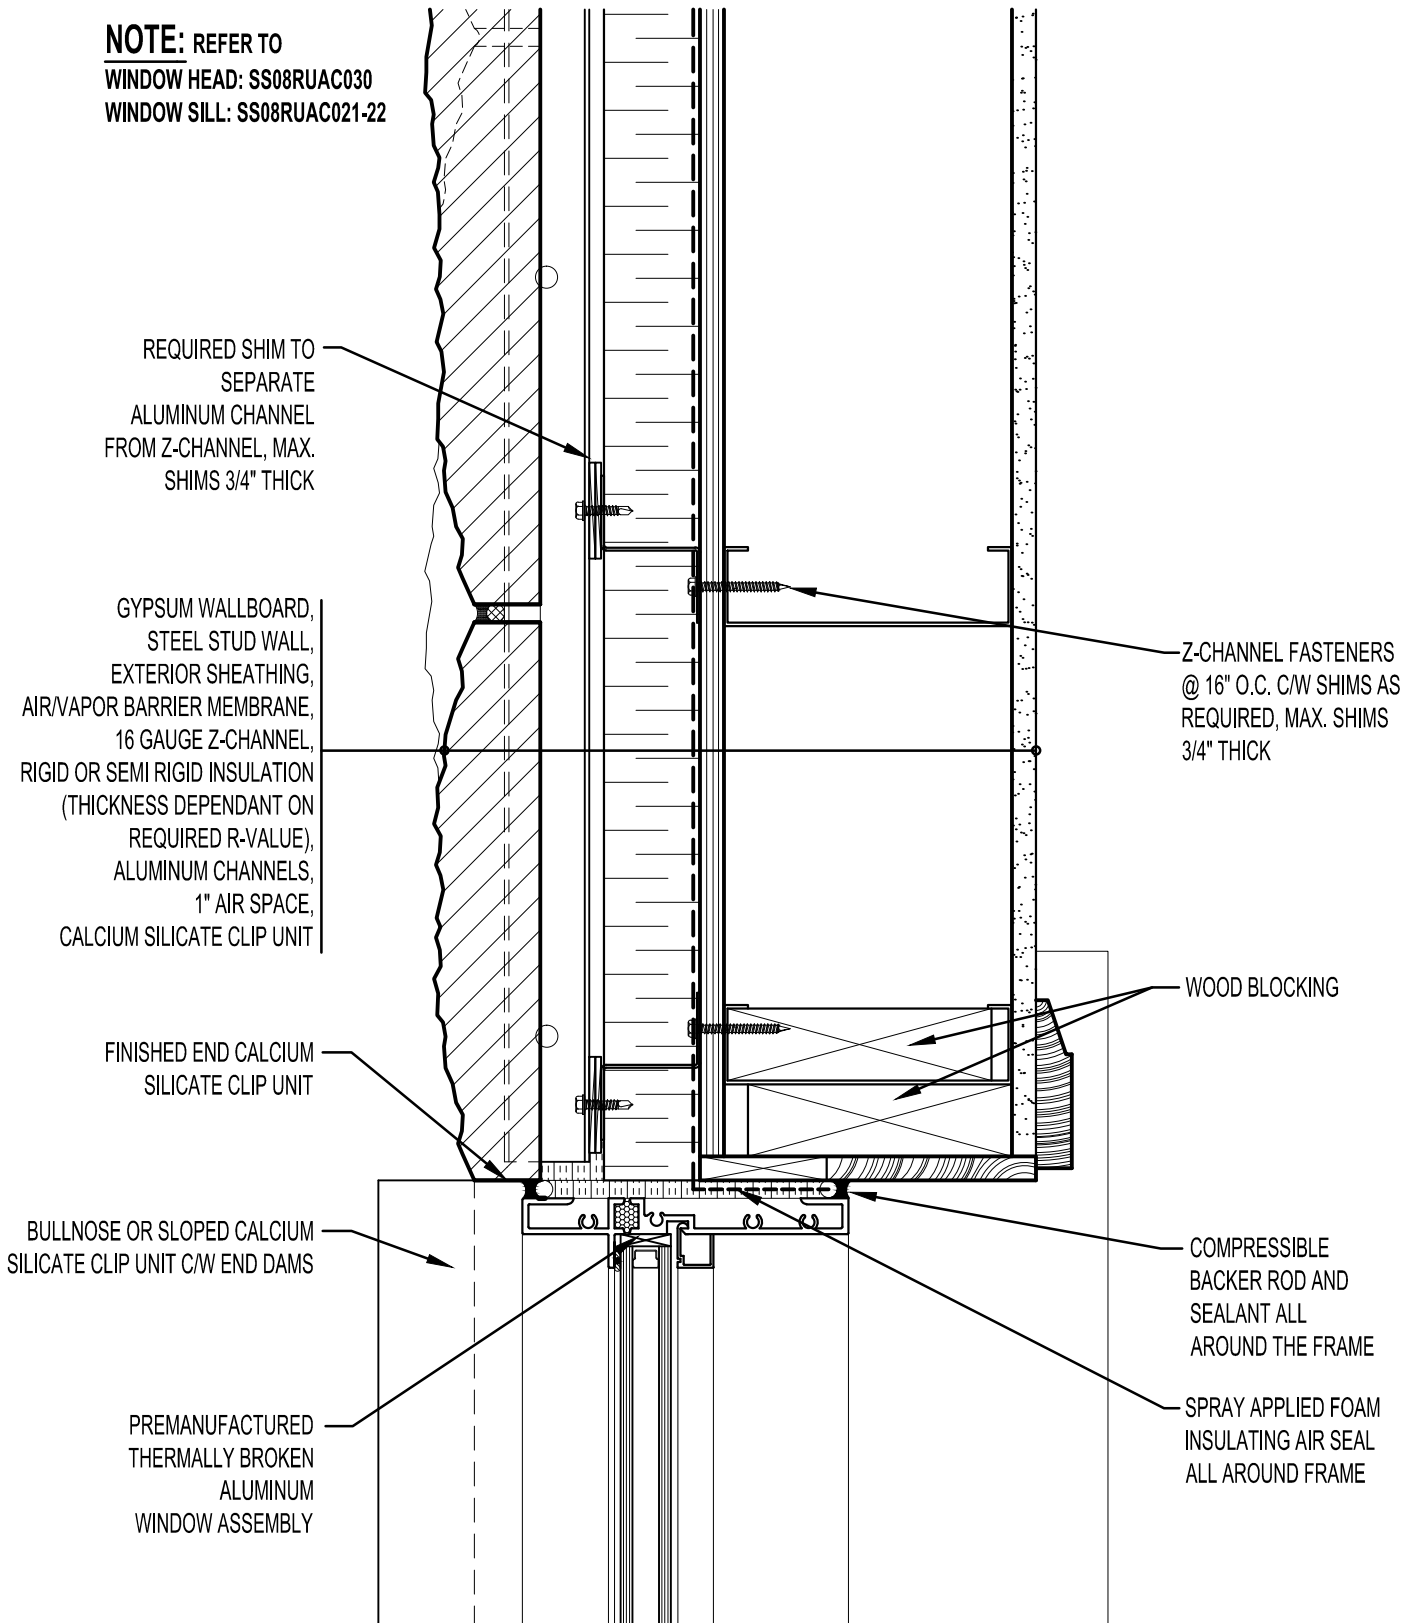

ARRISCRAFT
 INTERNATIONAL
 BUILDING STONE • BRICK • LIMESTONE

ARRISCRAFT • CADD

TITLE:
**WINDOW JAMB WITH CLIP SILL
 (PLAN VIEW)**

DATE DRAWN:
 01/15/12

SCALE:
 3"=1'-0"

DRAWN BY:
 D.D.N.

DETAIL No:
 SS 08RU

AC043