


**NOTE:** REFER TO  
 WINDOW HEAD: SS08RUAC032  
 WINDOW SILL: SS08RUAC023 & 25

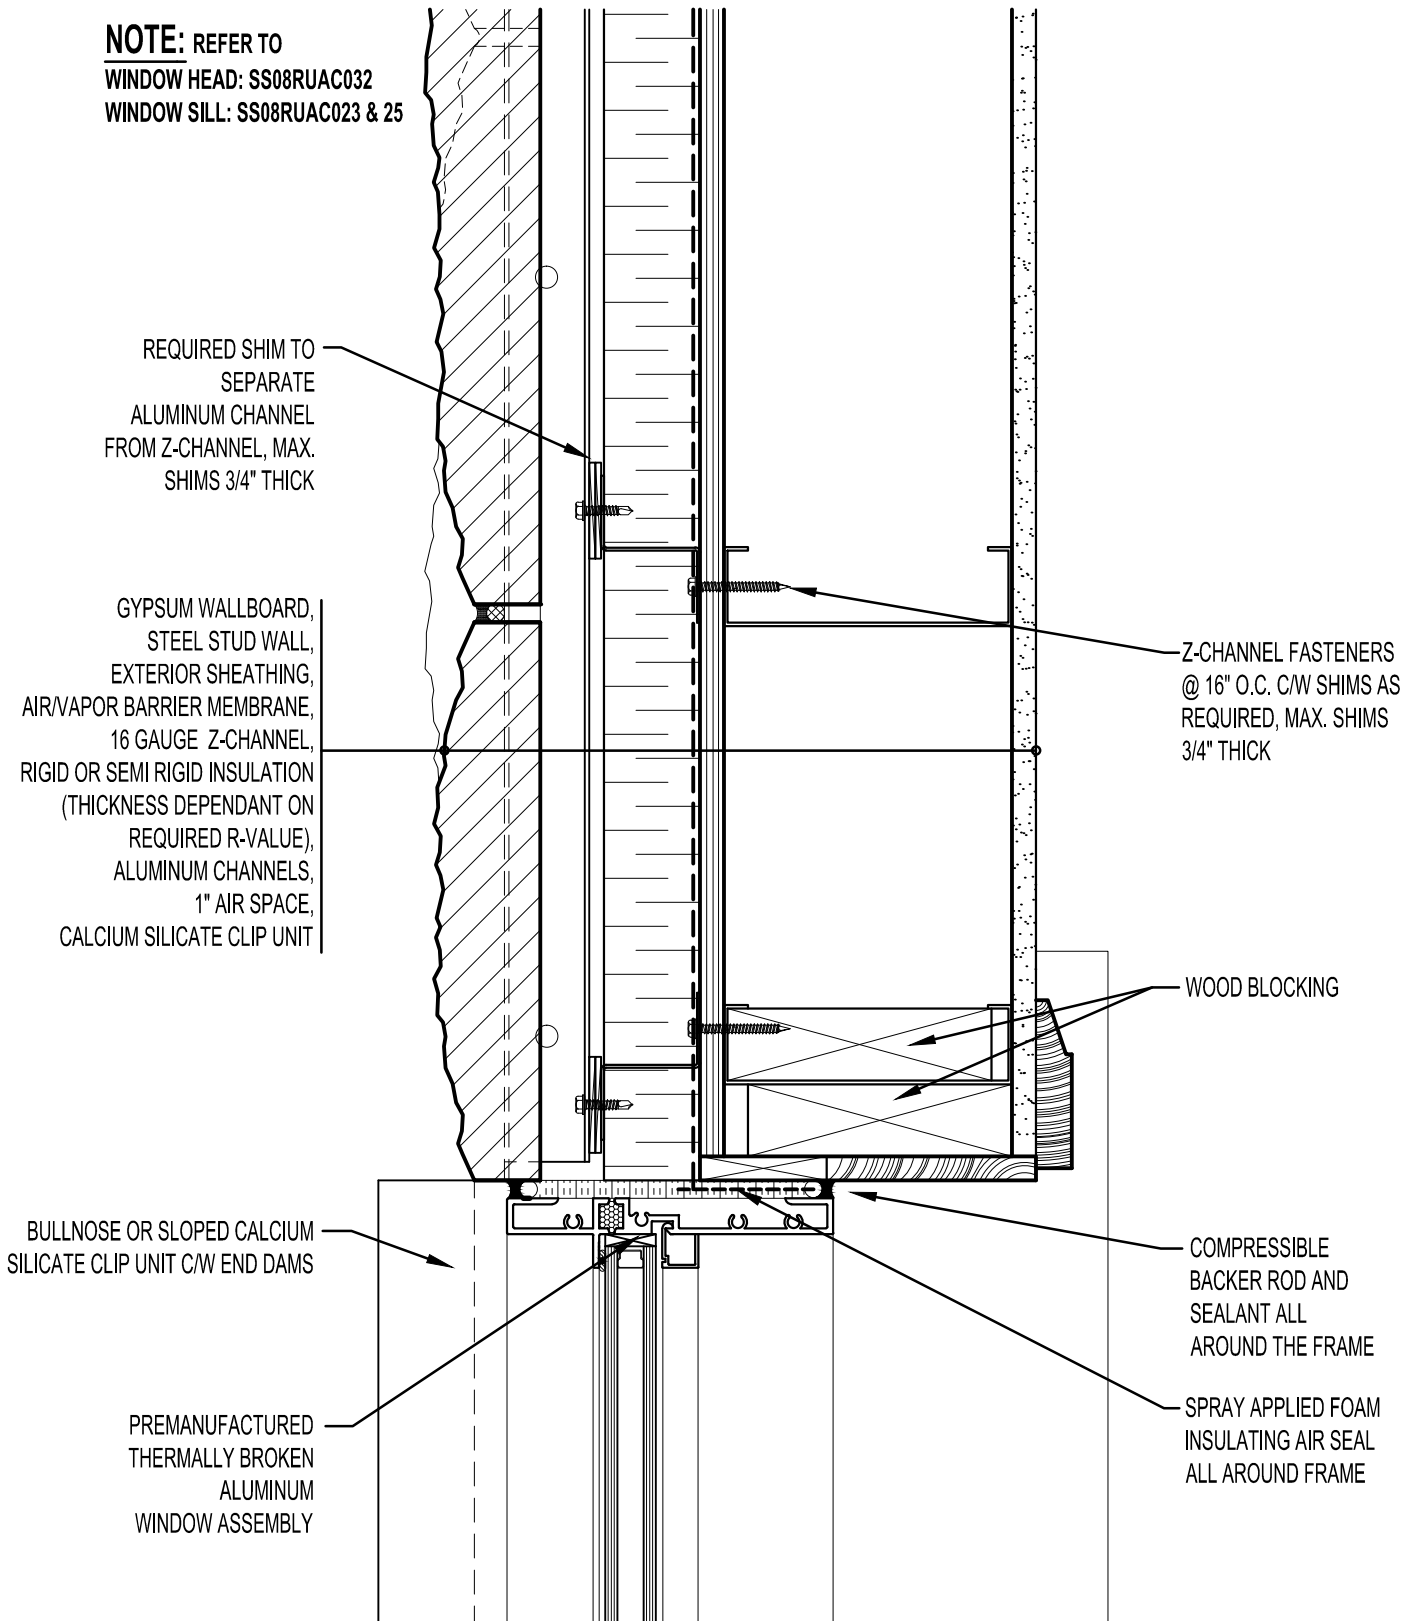

**ARRISCRAFT**  
 INTERNATIONAL  
 BUILDING STONE • BRICK • LIMESTONE

**ARRISCRAFT • CADD**

TITLE:  
 WINDOW JAMB WITH CLIP SILL  
 - WINDOW @ KERF (PLAN VIEW)

DATE DRAWN:  
 01/15/12

SCALE:  
 3"=1'-0"

DRAWN BY:  
 D.D.N.

DETAIL No:  
 SS 08RU

**AC044**