


NOTE: REFER TO
 WINDOW HEAD: SS08RATU031
 WINDOW JAMB: SS08RATU043

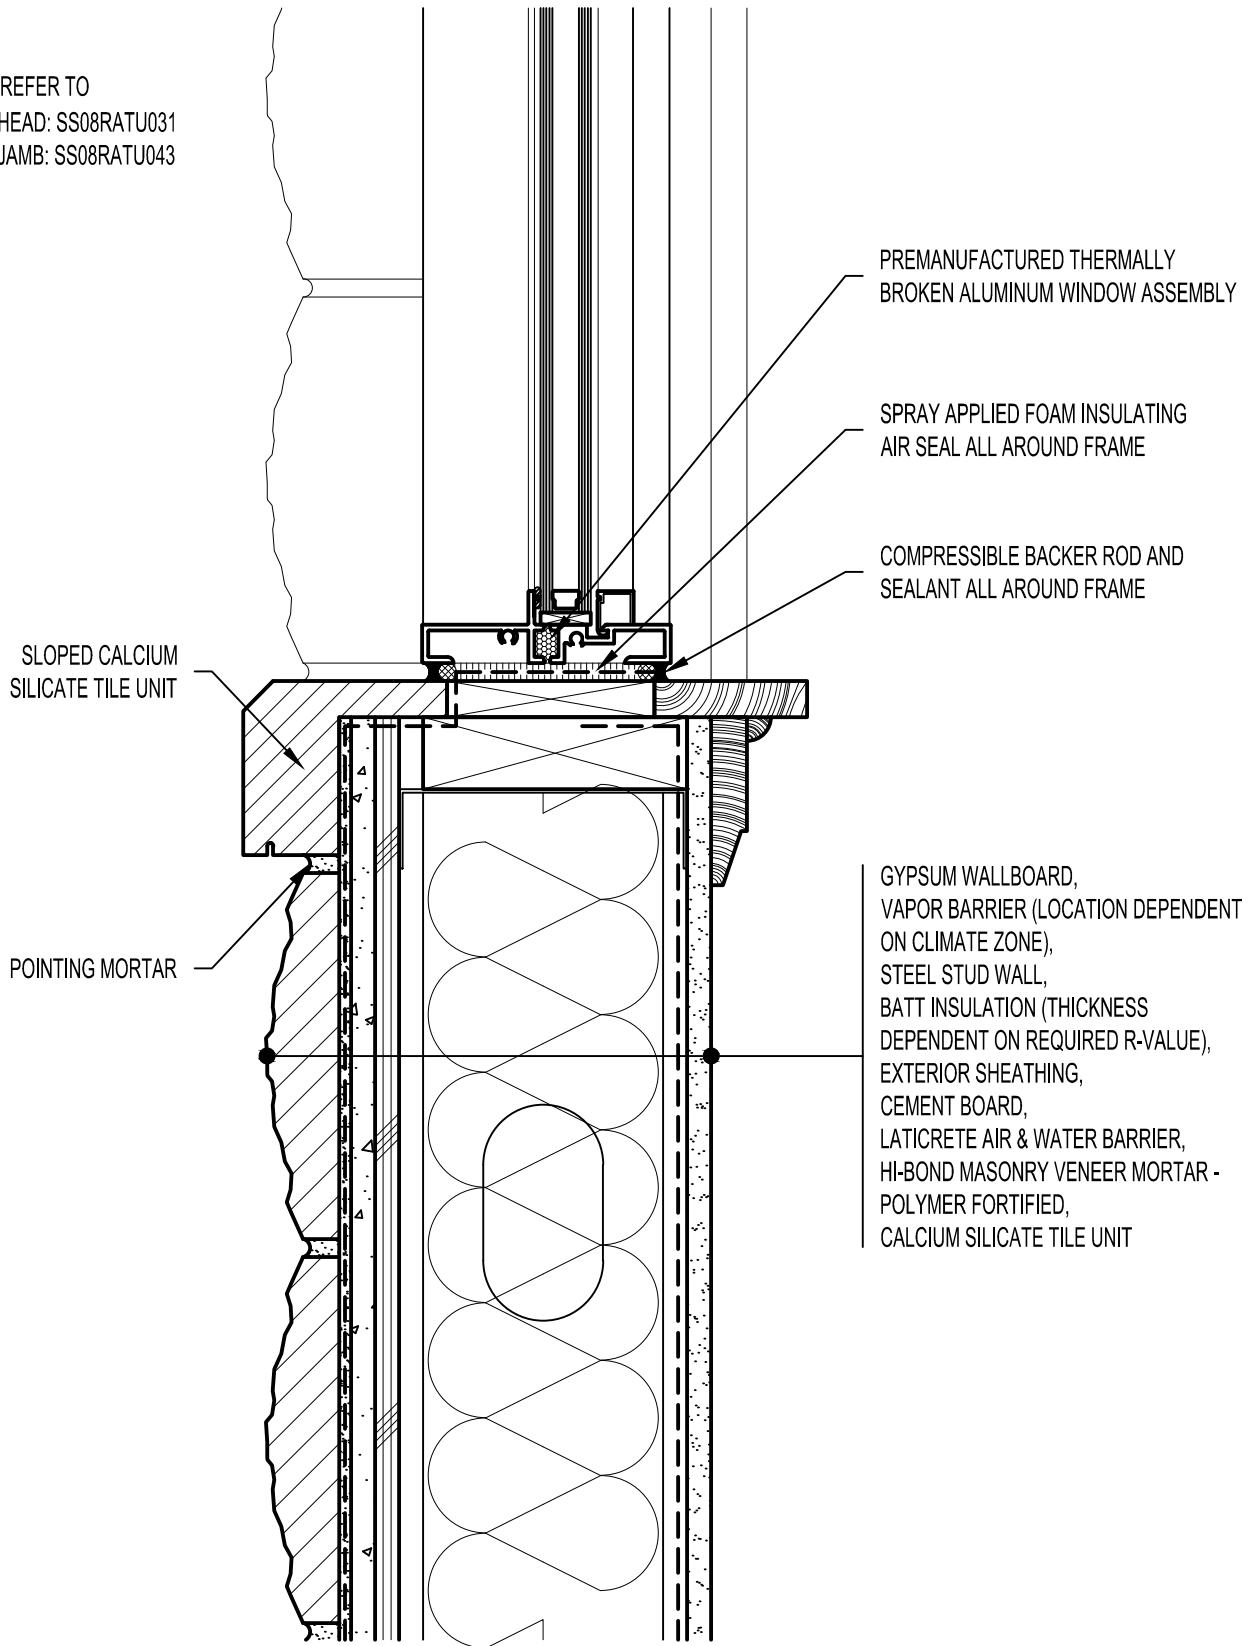

Arriscraft
 Building Stone · Brick · Limestone

ARRISCRAFT-CADD

DETAIL No:
 SS08RAT
U025

TITLE:
 SLOPED WINDOW SILL -
 RECESSED WINDOW

DATE DRAWN:
 03/02/15

SCALE:
 3"=1'-0"

DRAWN BY:
 TRI