


NOTE: REFER TO
WINDOW HEAD: SS08SUAC030
WINDOW JAMB: SS08SUAC041

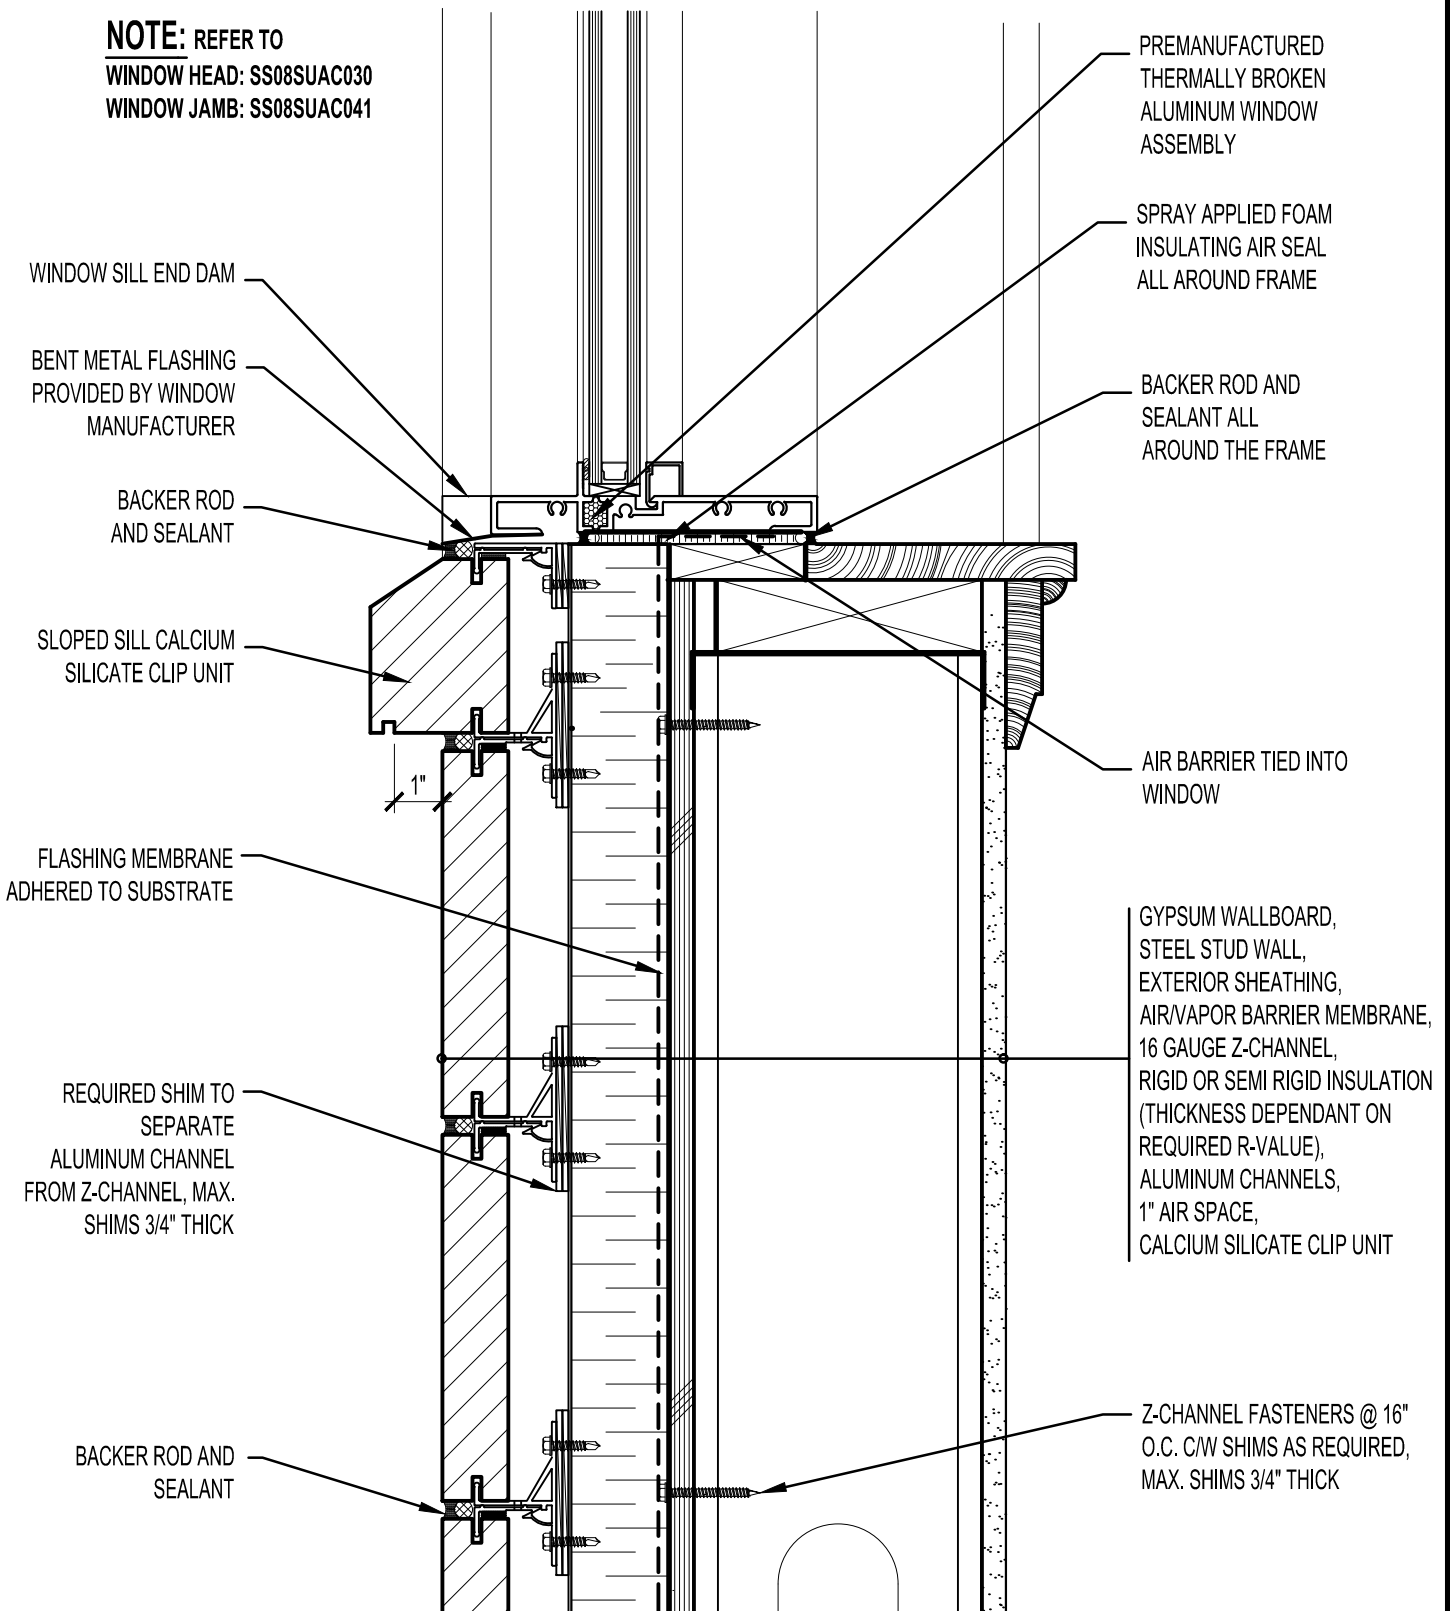

ARRISCRAFT
 INTERNATIONAL
 BUILDING STONE • BRICK • LIMESTONE

ARRISCRAFT • CADD

TITLE:

WATERTABLE WINDOW
 SILL

DATE DRAWN:

01/15/12

SCALE:

3"=1'-0"

DRAWN BY:

D.D.N.

DETAIL No:

SS 08SU

AC022