


NOTE: REFER TO
 WINDOW JAMB: SS08SUAC043 & 44
 WINDOW SILL: SS08SUAC023-25

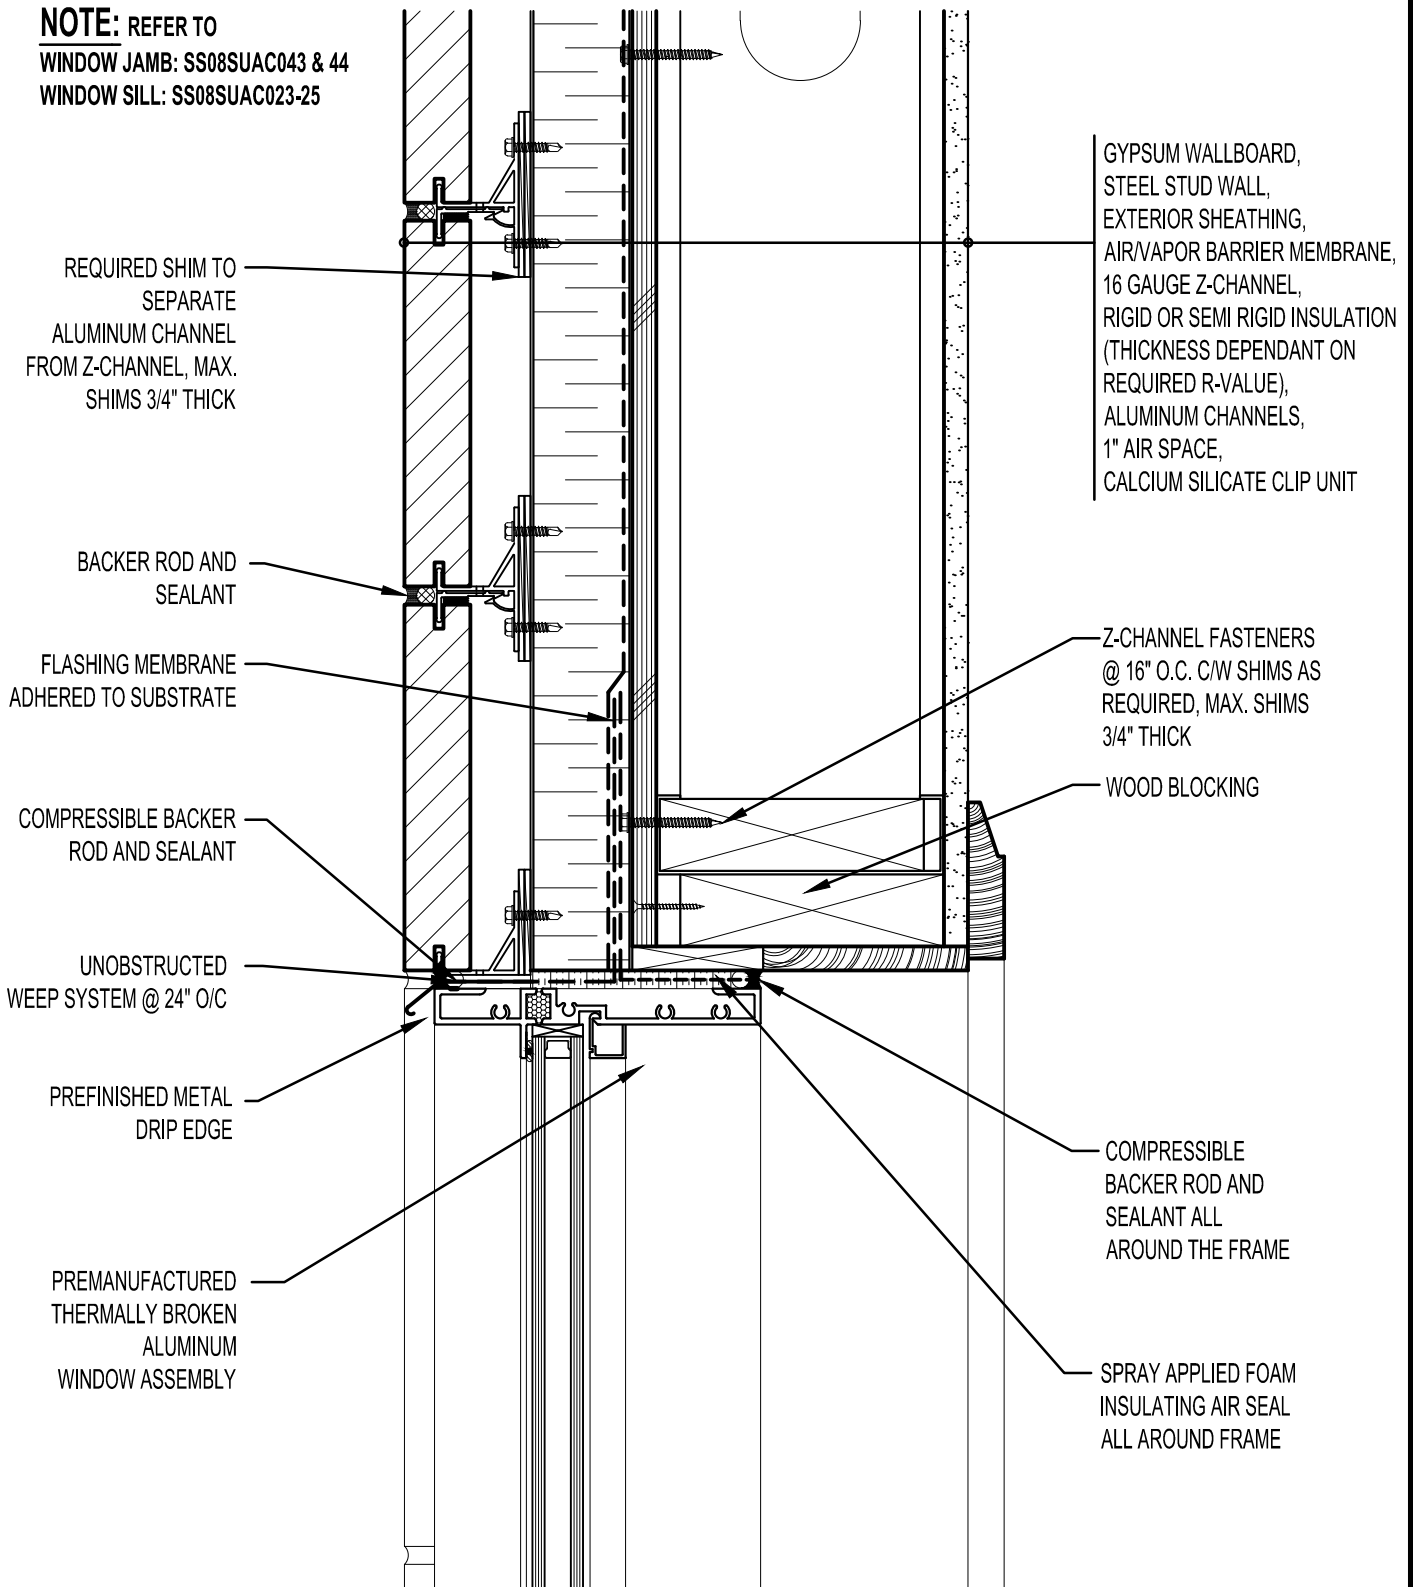

ARRISCRAFT
 INTERNATIONAL
 BUILDING STONE • BRICK • LIMESTONE

ARRISCRAFT • CADD

TITLE:

ALUMINUM WINDOW
 HEAD - WINDOW @ KERF

DATE DRAWN:
 01/15/12

SCALE:
 3"=1'-0"

DRAWN BY:
 D.D.N.

DETAIL No:
 SS 08SU

AC032