


NOTE: REFER TO
 WINDOW HEAD: SS08SUAC031
 WINDOW SILL: SS08SUAC027

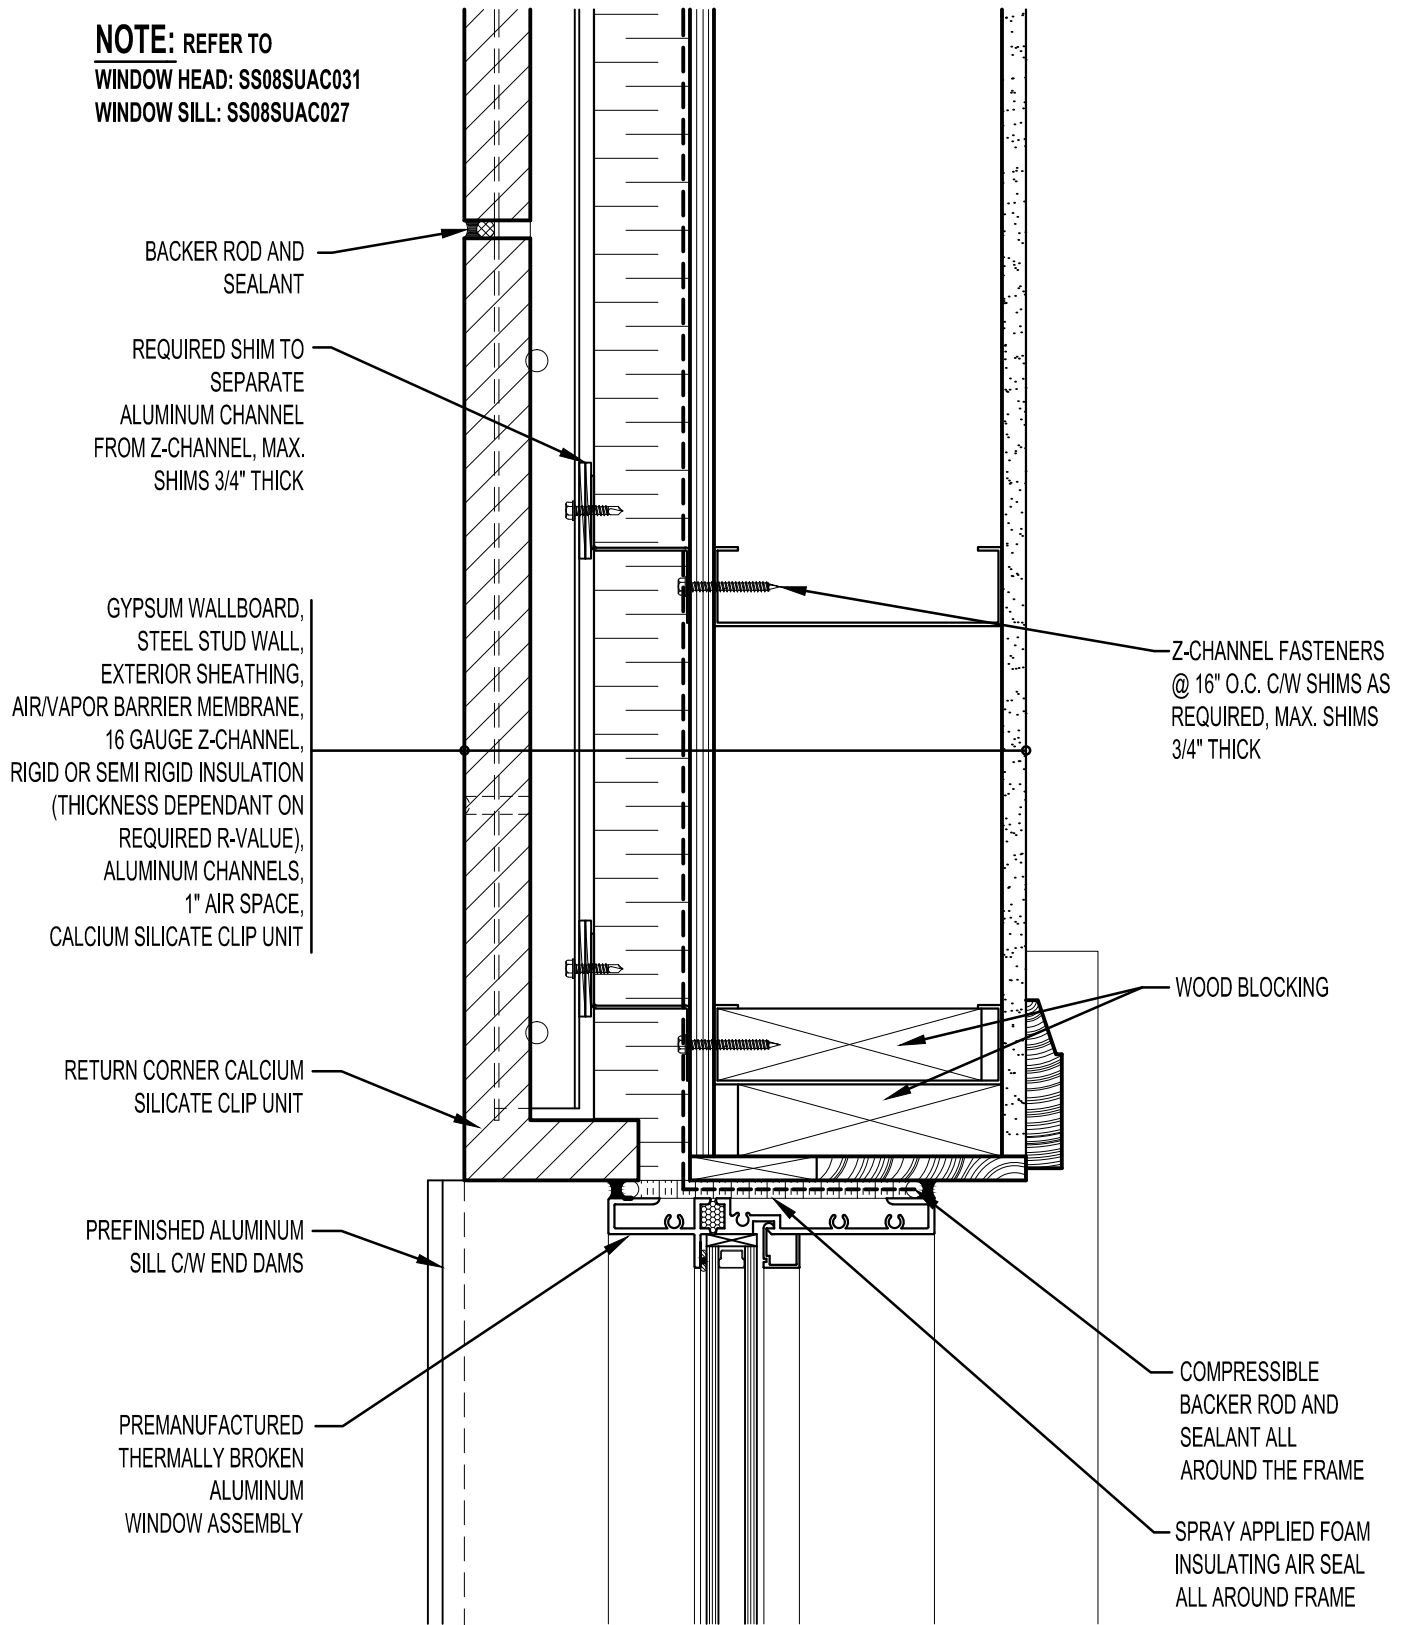

ARRISCRAFT
 INTERNATIONAL
 BUILDING STONE • BRICK • LIMESTONE

ARRISCRAFT • CADD

TITLE:
 WINDOW JAMB WITH ALUMINUM SILL-
 END RETURN CLIP UNIT (PLAN VIEW)

DATE DRAWN:
 01/15/12

SCALE:
 3"=1'-0"

DRAWN BY:
 D.D.N.

DETAIL No:
 SS 08SU

AC042