


NOTE: REFER TO
 WINDOW HEAD: SS08SATU030
 WINDOW JAMB: SS08SATU040

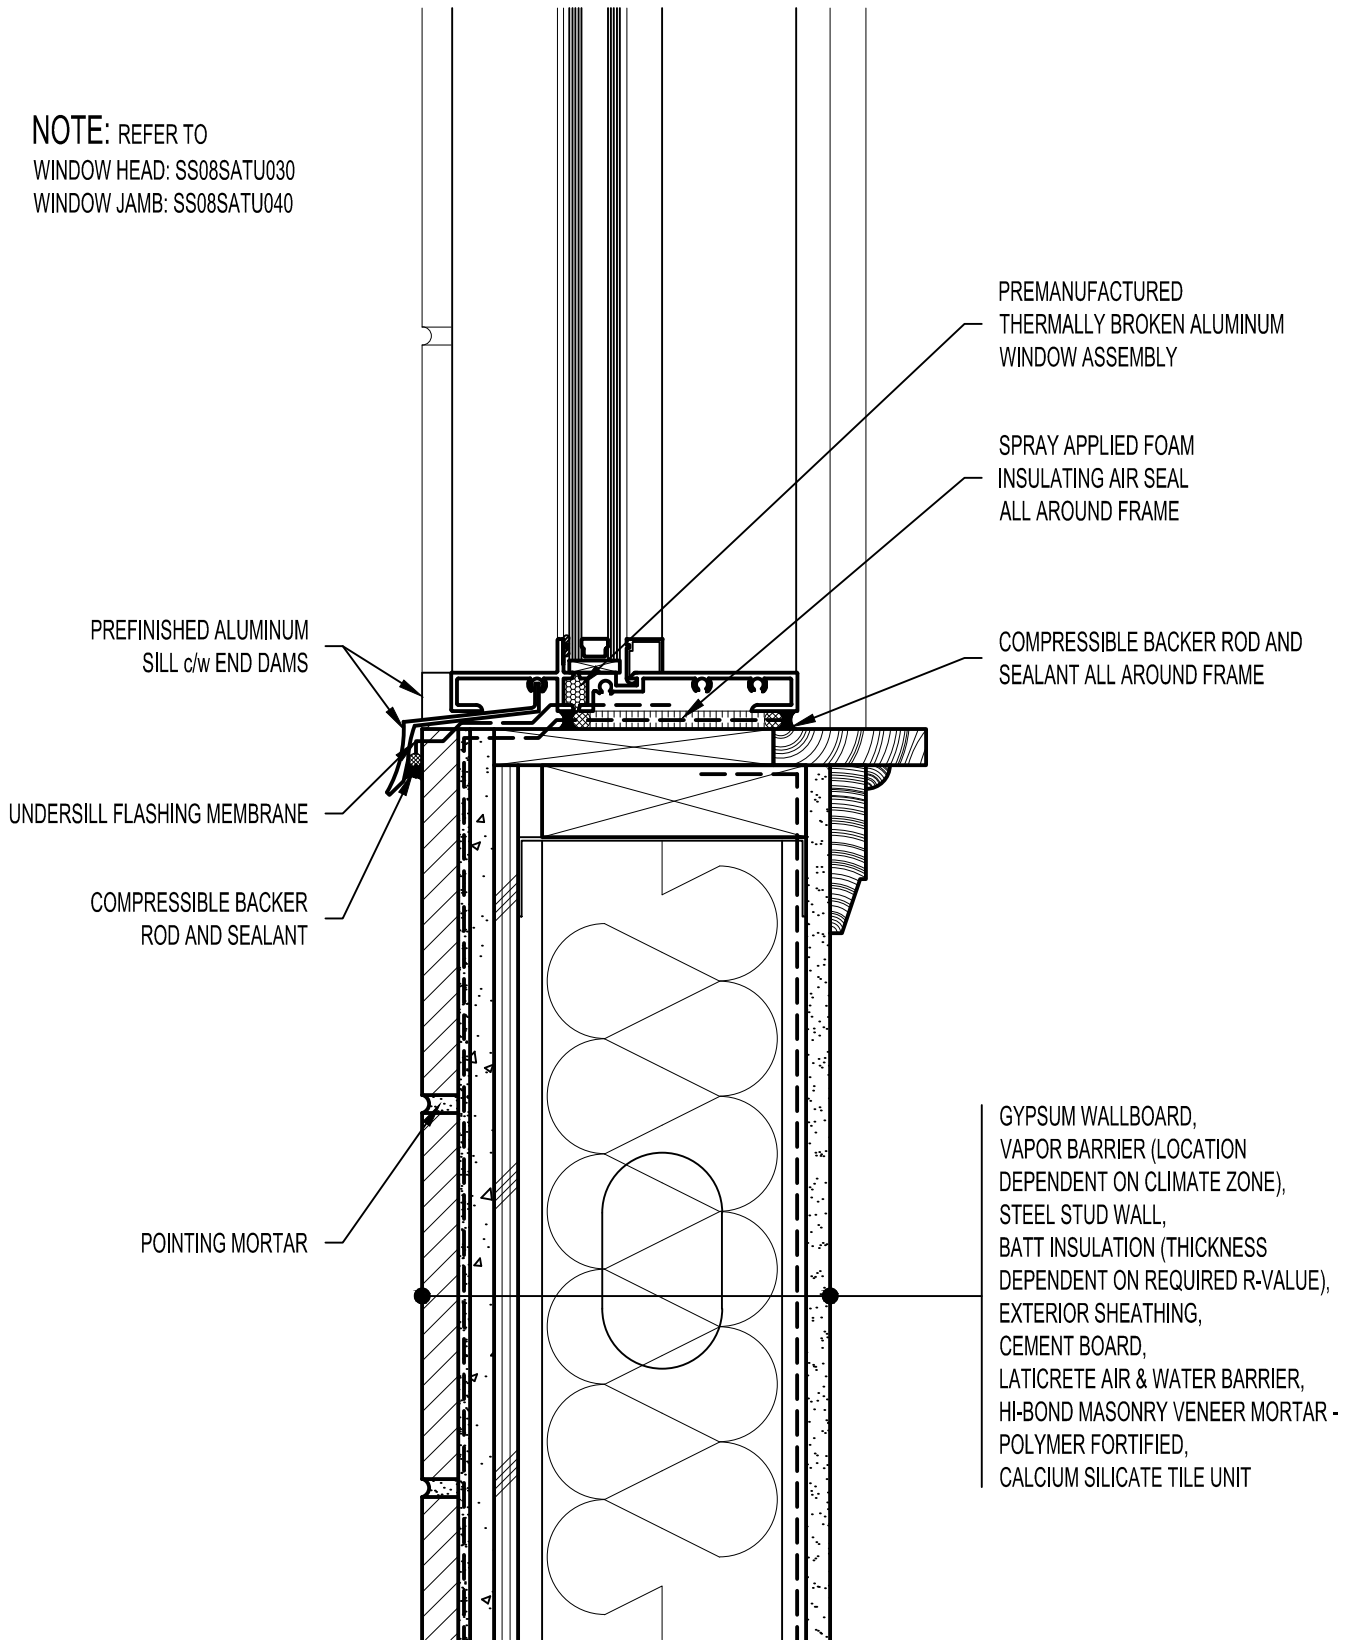

Arriscraft
 Building Stone · Brick · Limestone

ARRISCRAFT-CADD

DETAIL No:
 SS08SAT
U020

TITLE:
 ALUMINUM WINDOW SILL

DATE DRAWN:
 03/02/15

SCALE:
 3"=1'-0"

DRAWN BY:
 TRI