



NOTE: REFER TO  
 WINDOW HEAD: SS08SATU030  
 WINDOW JAMB: SS08SATU041

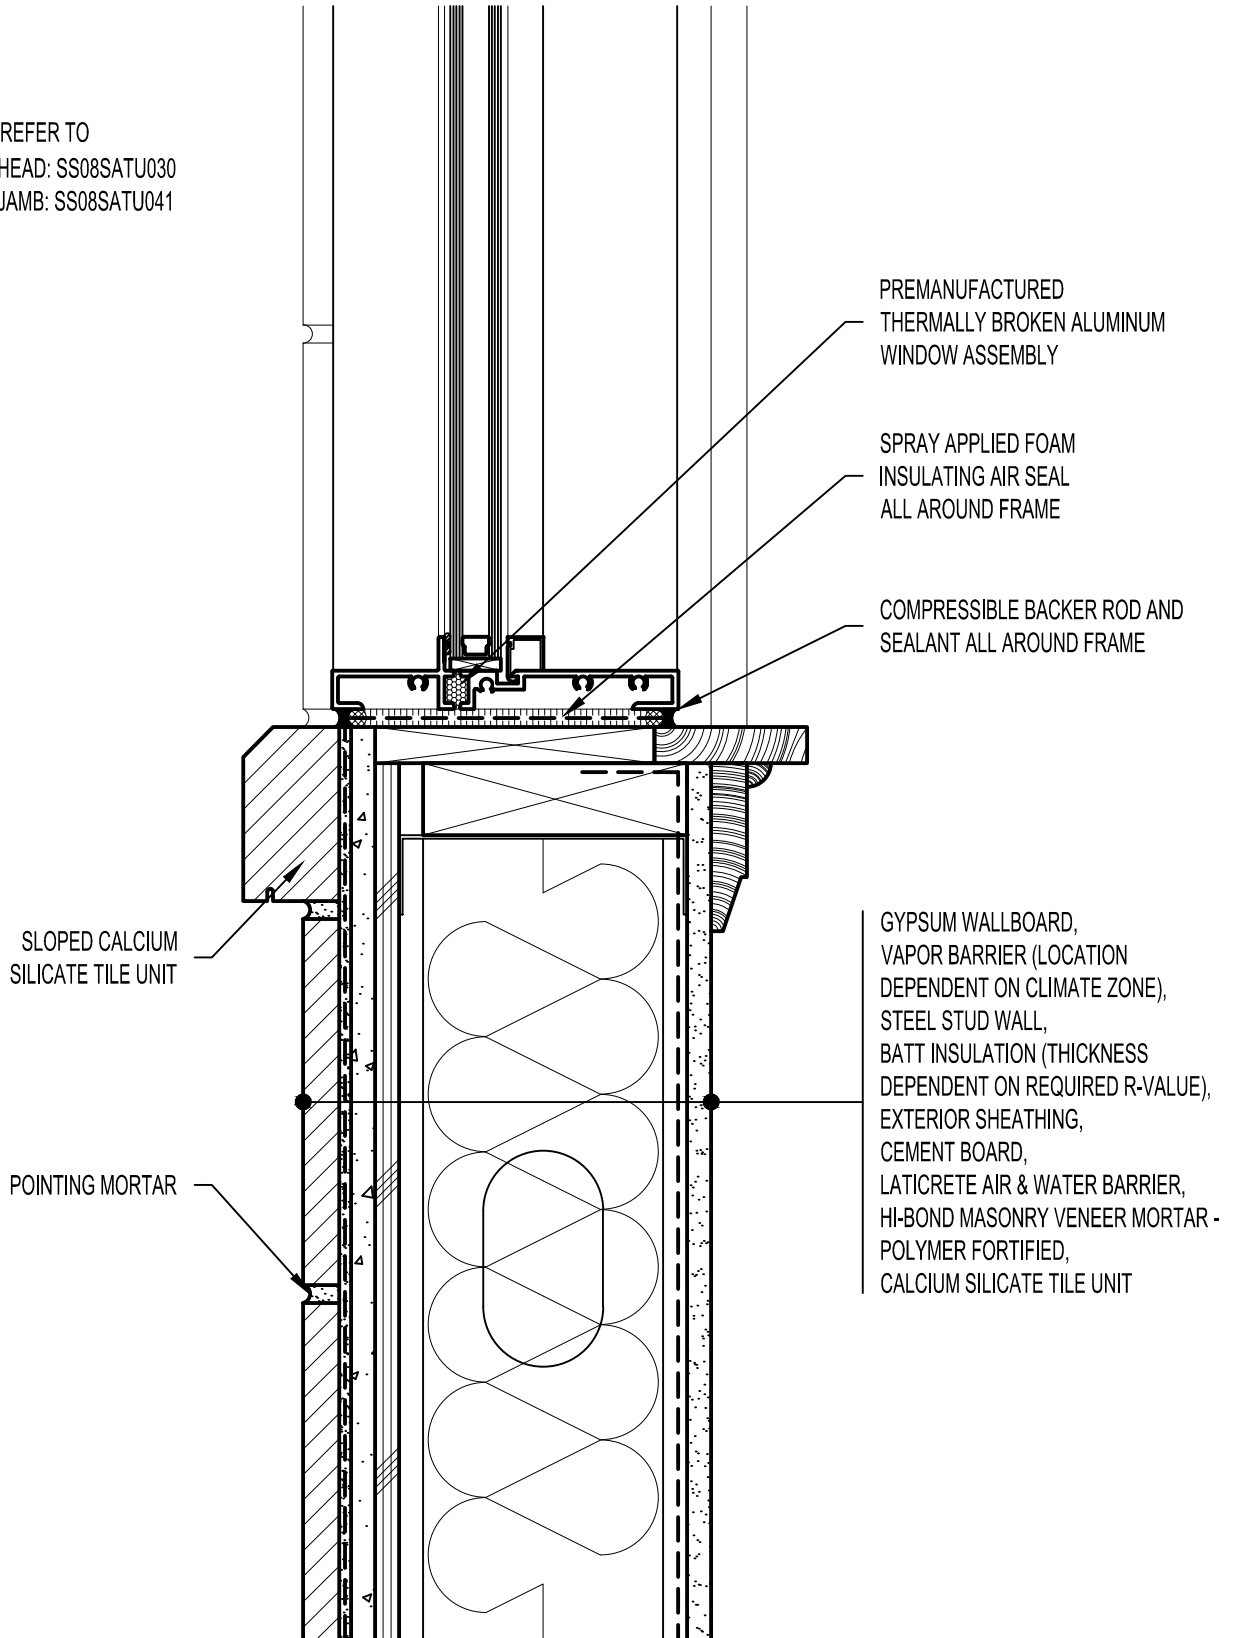

 <b>ARRISCRAFT-CADD</b>			DETAIL No: SS08SAT
Building Stone · Brick · Limestone			U022
DATE DRAWN: 03/02/15	SCALE: 3"=1'-0"	DRAWN BY: TRI	TITLE: SLOPED WINDOW SILL