


NOTE: REFER TO
 WINDOW HEAD: SS08SATU031
 WINDOW JAMB: SS08SATU042

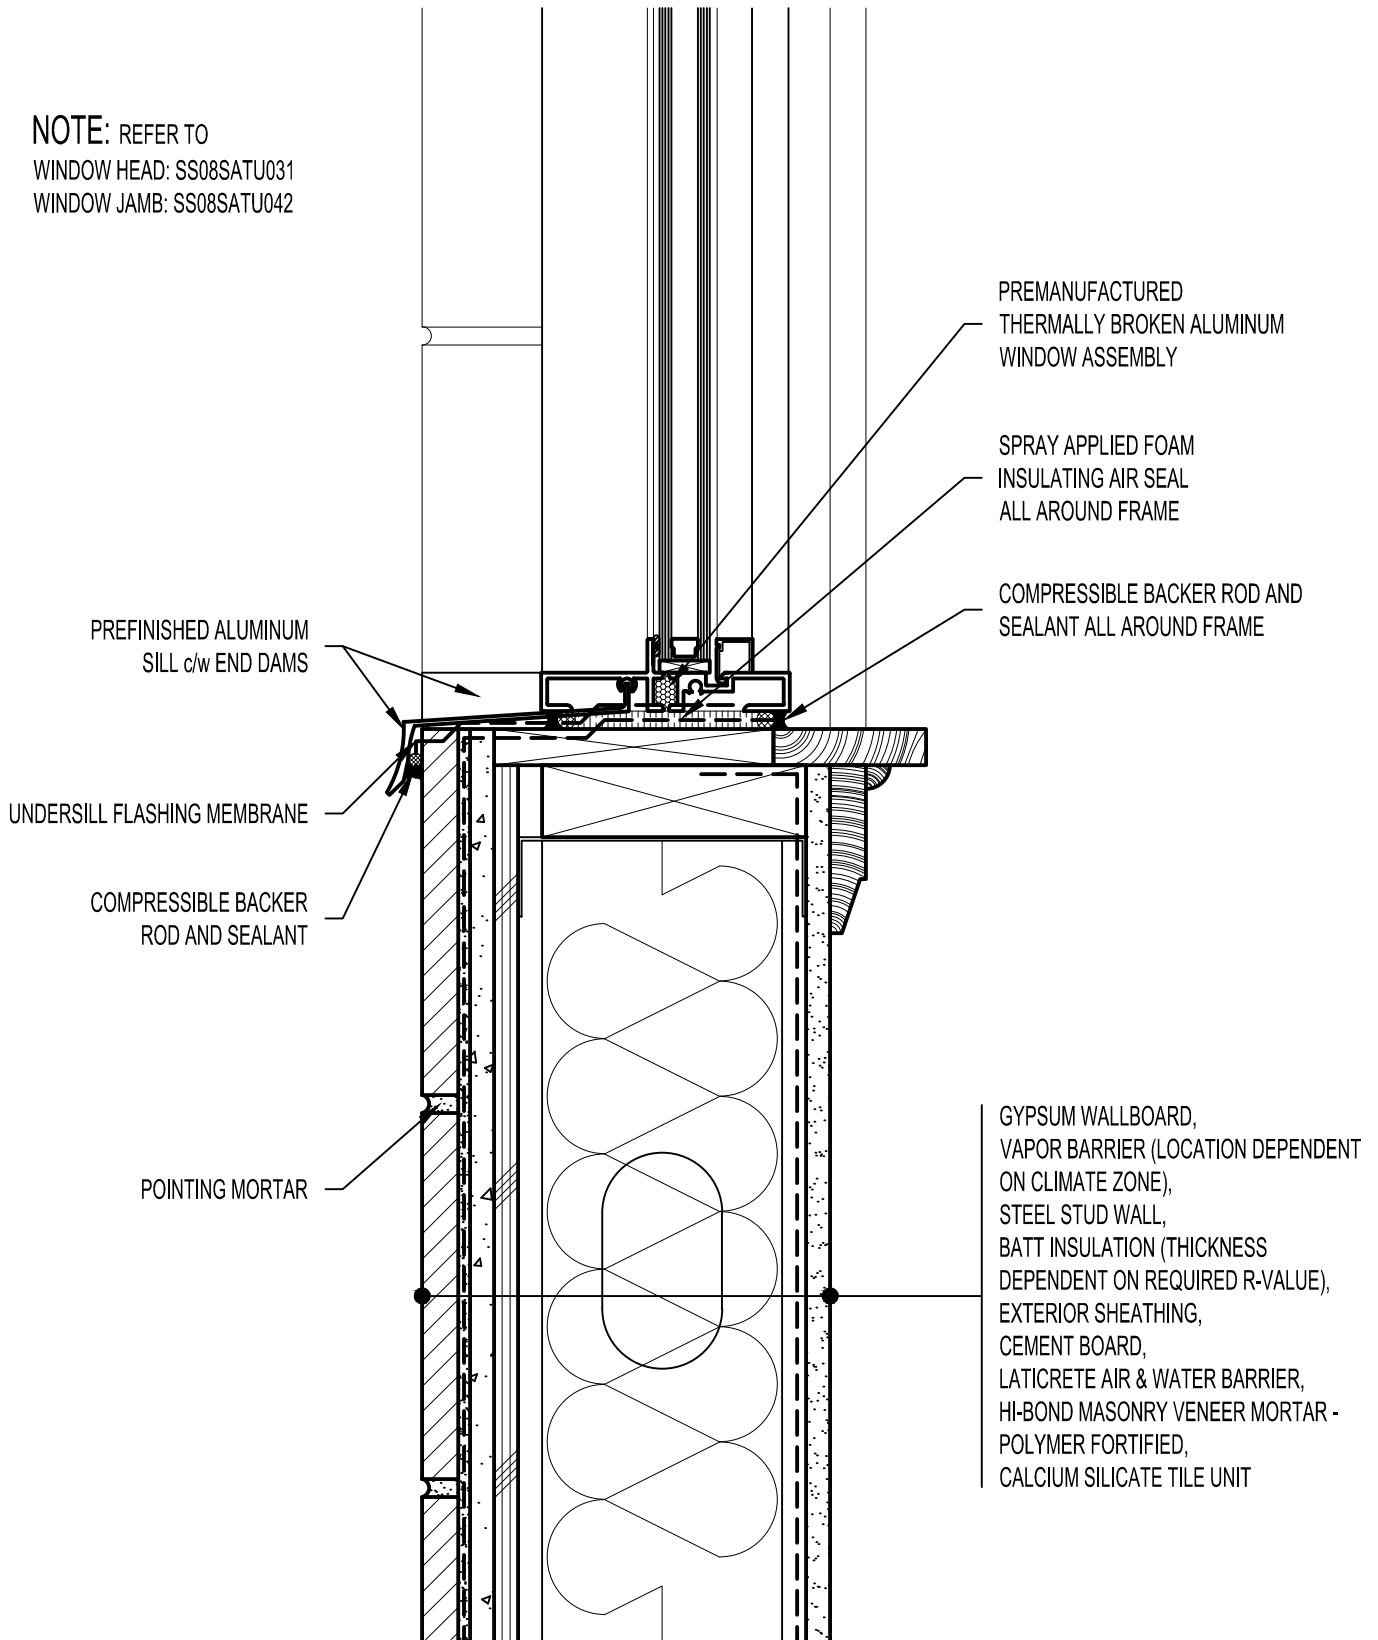

Arriscraft
 Building Stone · Brick · Limestone

ARRISCRAFT-CADD

DETAIL No:

SS08SAT

TITLE:

ALUMINUM WINDOW SILL -
 RECESSED WINDOW

U023

DATE DRAWN:
 03/02/15

SCALE:
 3"=1'-0"

DRAWN BY:
 TRI