



NOTE: REFER TO
 DOOR HEAD: SS08SATU061
 DOOR JAMB: SS08SATU071

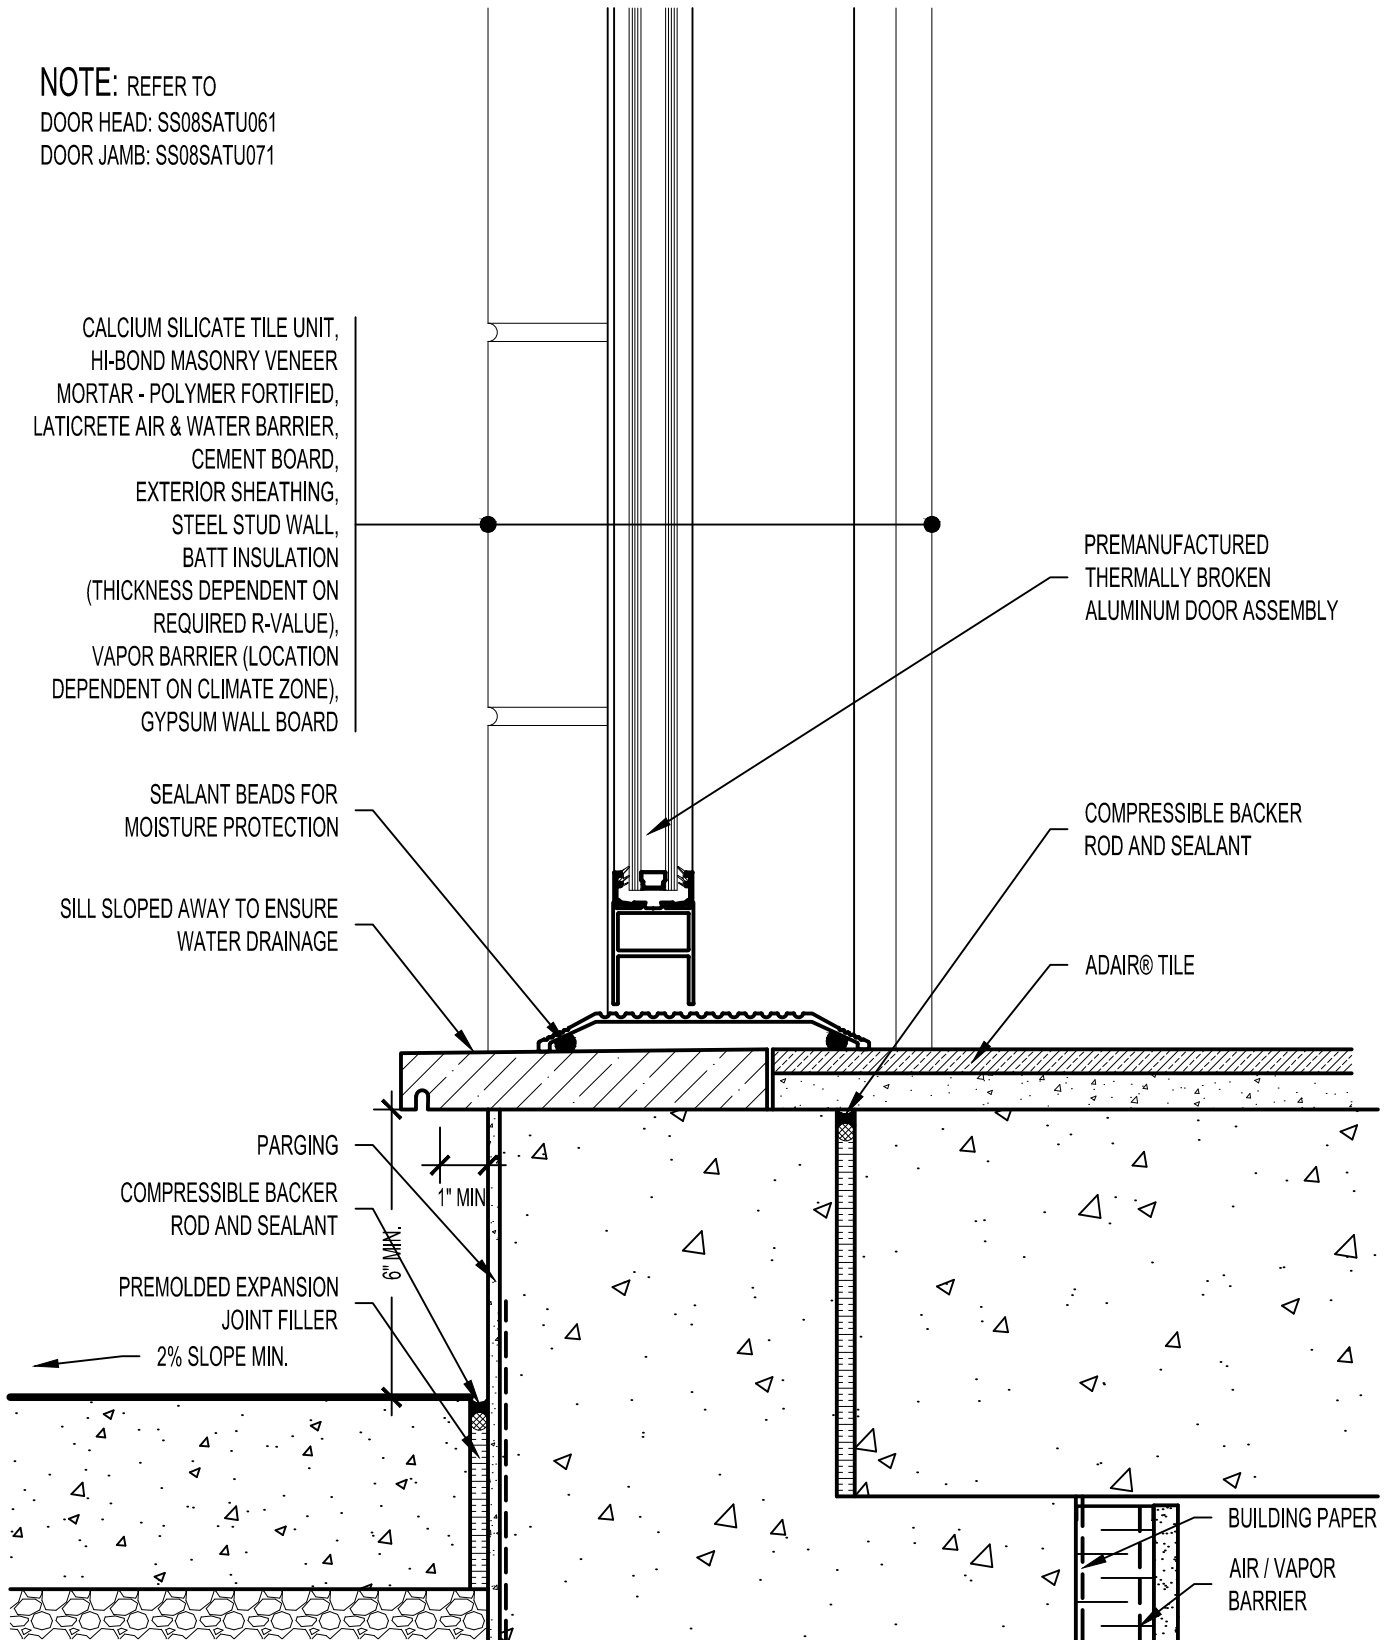

 <p>ARRISCRAFT-CADD</p>			DETAIL No: SS08SAT
Building Stone · Brick · Limestone			TITLE: THRESHOLD OF DOOR
DATE DRAWN: 03/02/15	SCALE: 3"=1'-0"	DRAWN BY: TRI	U050