


NOTE: REFER TO  
 WINDOW HEAD: SS12RATU030  
 WINDOW JAMB: SS12RATU041

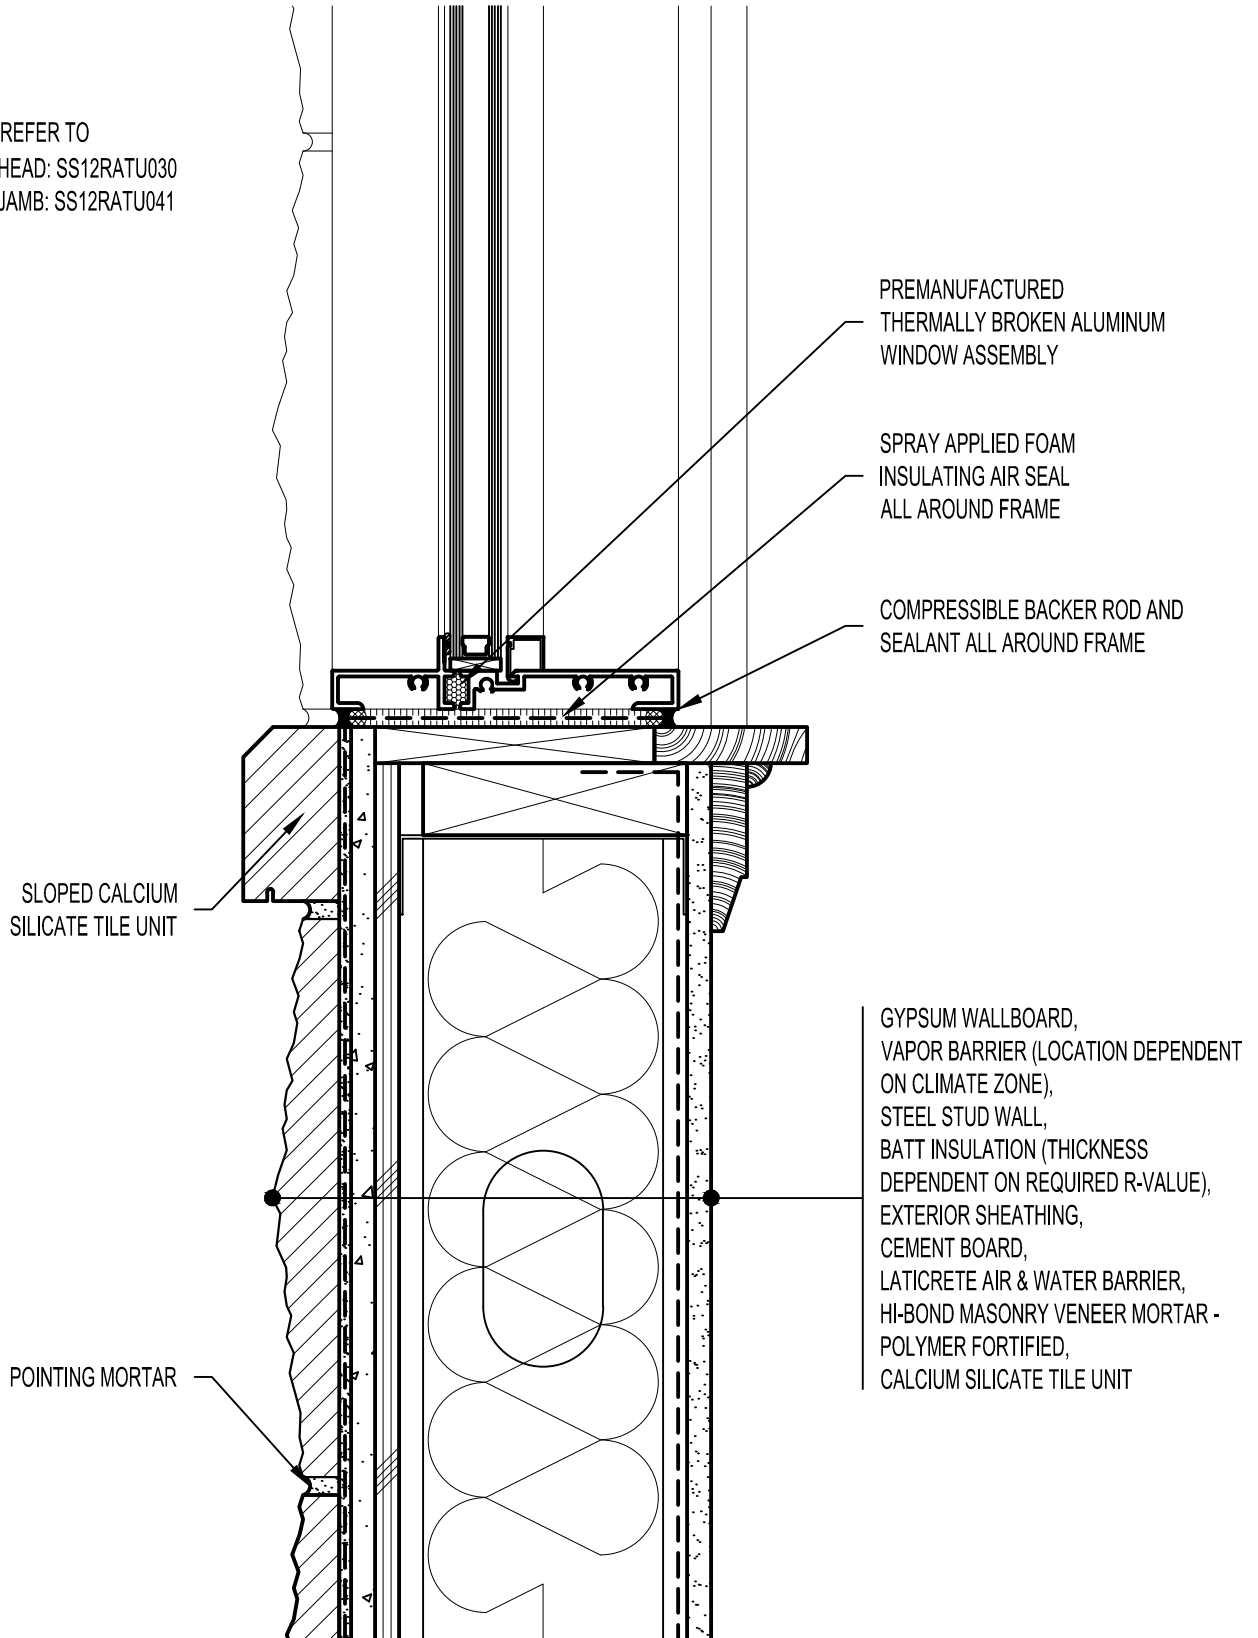

**Arriscraft**  
 Building Stone · Brick · Limestone

**ARRISCRAFT-CADD**

DETAIL No:  
 SS12RAT  
**U022**

TITLE:  
 SLOPED WINDOW SILL

DATE DRAWN: 03/02/15	SCALE: 3"=1'-0"	DRAWN BY: TRI
-------------------------	--------------------	------------------