


NOTE: REFER TO
 WINDOW HEAD: SS12RATU031
 WINDOW JAMB: SS12RATU043

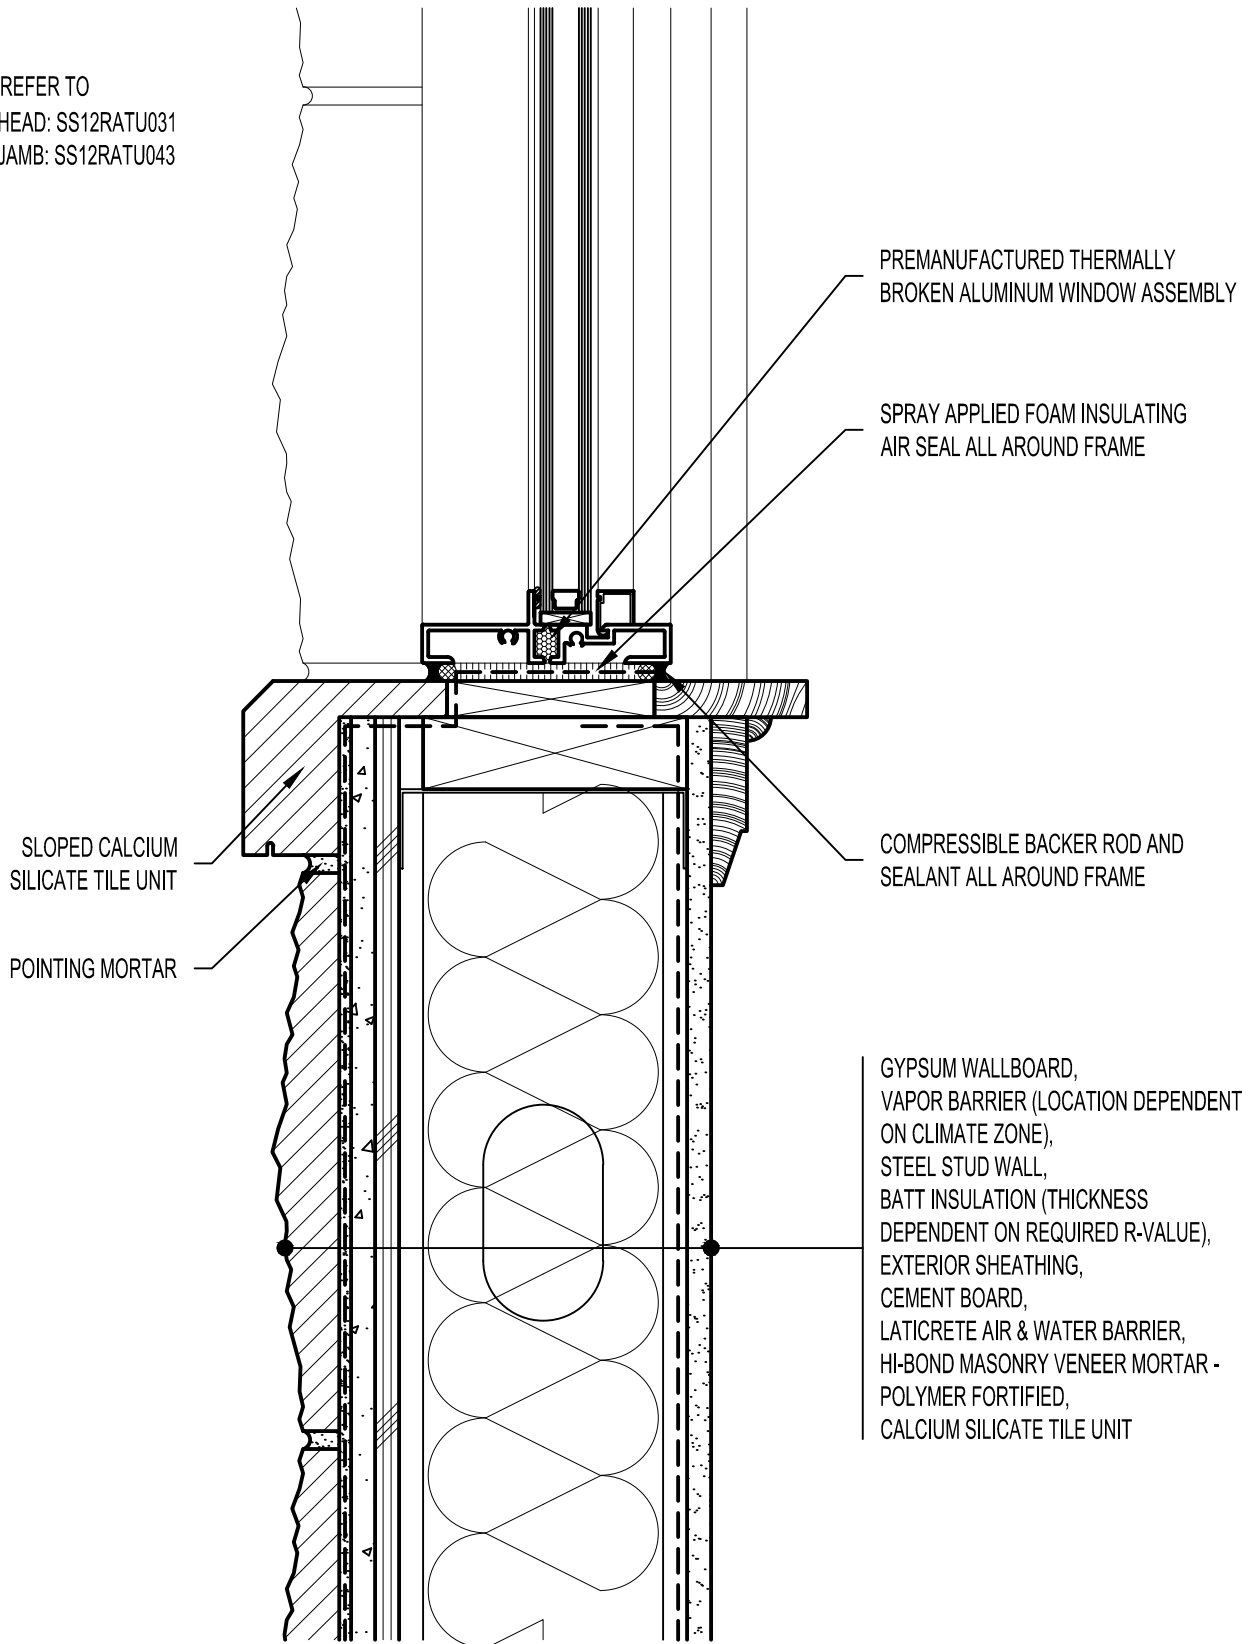

Arriscraft
 Building Stone · Brick · Limestone

ARRISCRAFT-CADD

DETAIL No:

SS12RAT

TITLE:

SLOPED WINDOW SILL -
 RECESSED WINDOW

U025

DATE DRAWN:
 03/02/15

SCALE:
 3"=1'-0"

DRAWN BY:
 TRI