
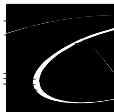


NOTE: REFER TO
WINDOW HEAD: SS12SUAC032
WINDOW SILL: SS12SUAC023 & 25

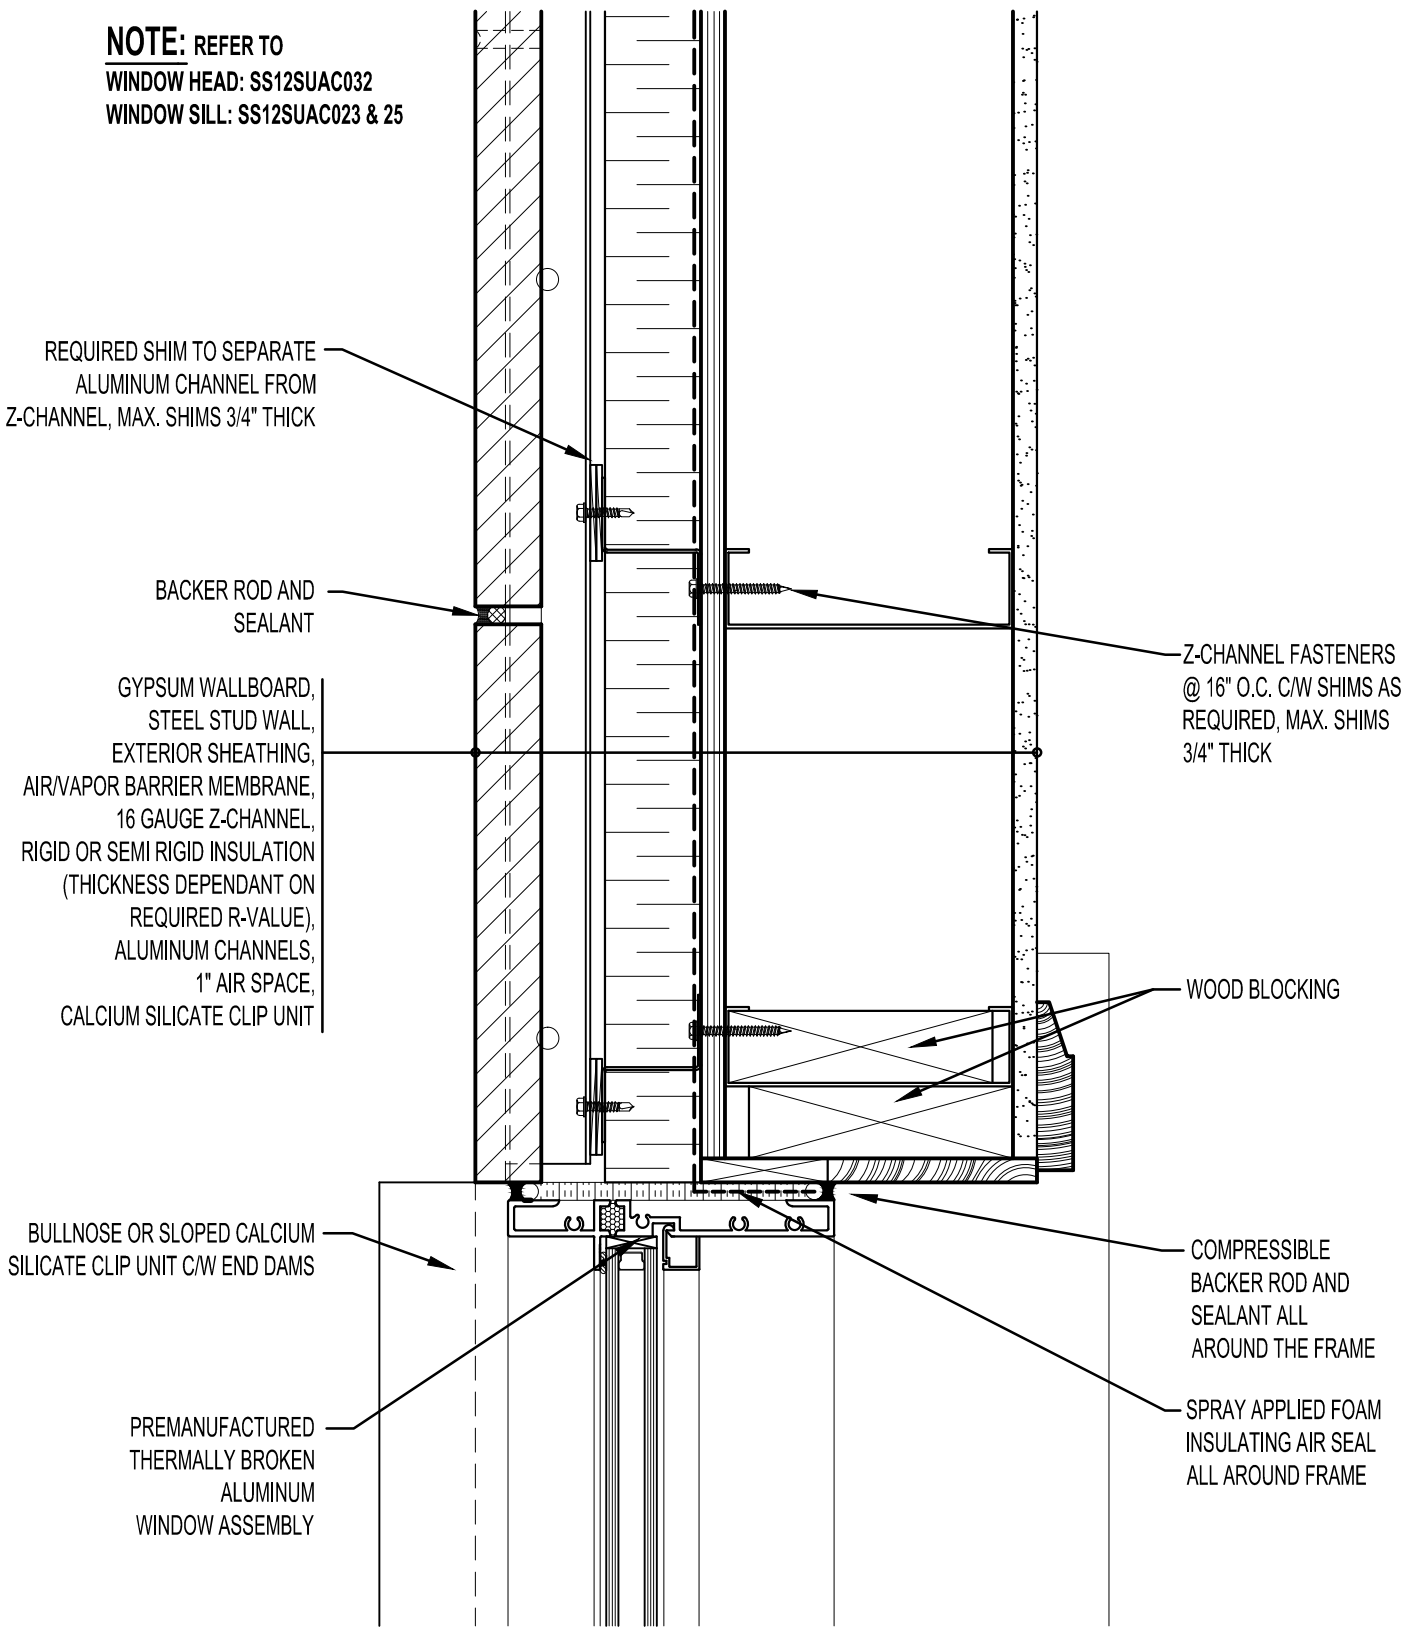

ARRISCRAFT
 INTERNATIONAL
 BUILDING STONE • BRICK • LIMESTONE

ARRISCRAFT • CADD

TITLE:
 WINDOW WITH CLIP SILL
 - WINDOW @ KERF (PLAN VIEW)

DATE DRAWN:
 01/15/12

SCALE:
 3"=1'-0"

DRAWN BY:
 D.D.N.

DETAIL No:
 SS 12SU

AC044