


ATTACH SHEATHING WITH APPROVED SCREWS (TYPICAL @ EVERY STUD)

ATTACH CEMENT BOARD WITH APPROVED SCREWS (TYPICAL @ EVERY STUD)

GYPSUM WALLBOARD,
 VAPOR BARRIER (LOCATION DEPENDENT ON CLIMATE ZONE),
 STEEL STUD WALL,
 BATT INSULATION (THICKNESS DEPENDENT ON REQUIRED R-VALUE),
 EXTERIOR SHEATHING,
 CEMENT BOARD,
 LATICRETE AIR & WATER BARRIER,
 HI-BOND MASONRY VENEER MORTAR - POLYMER FORTIFIED,
 CALCIUM SILICATE STACK UNIT

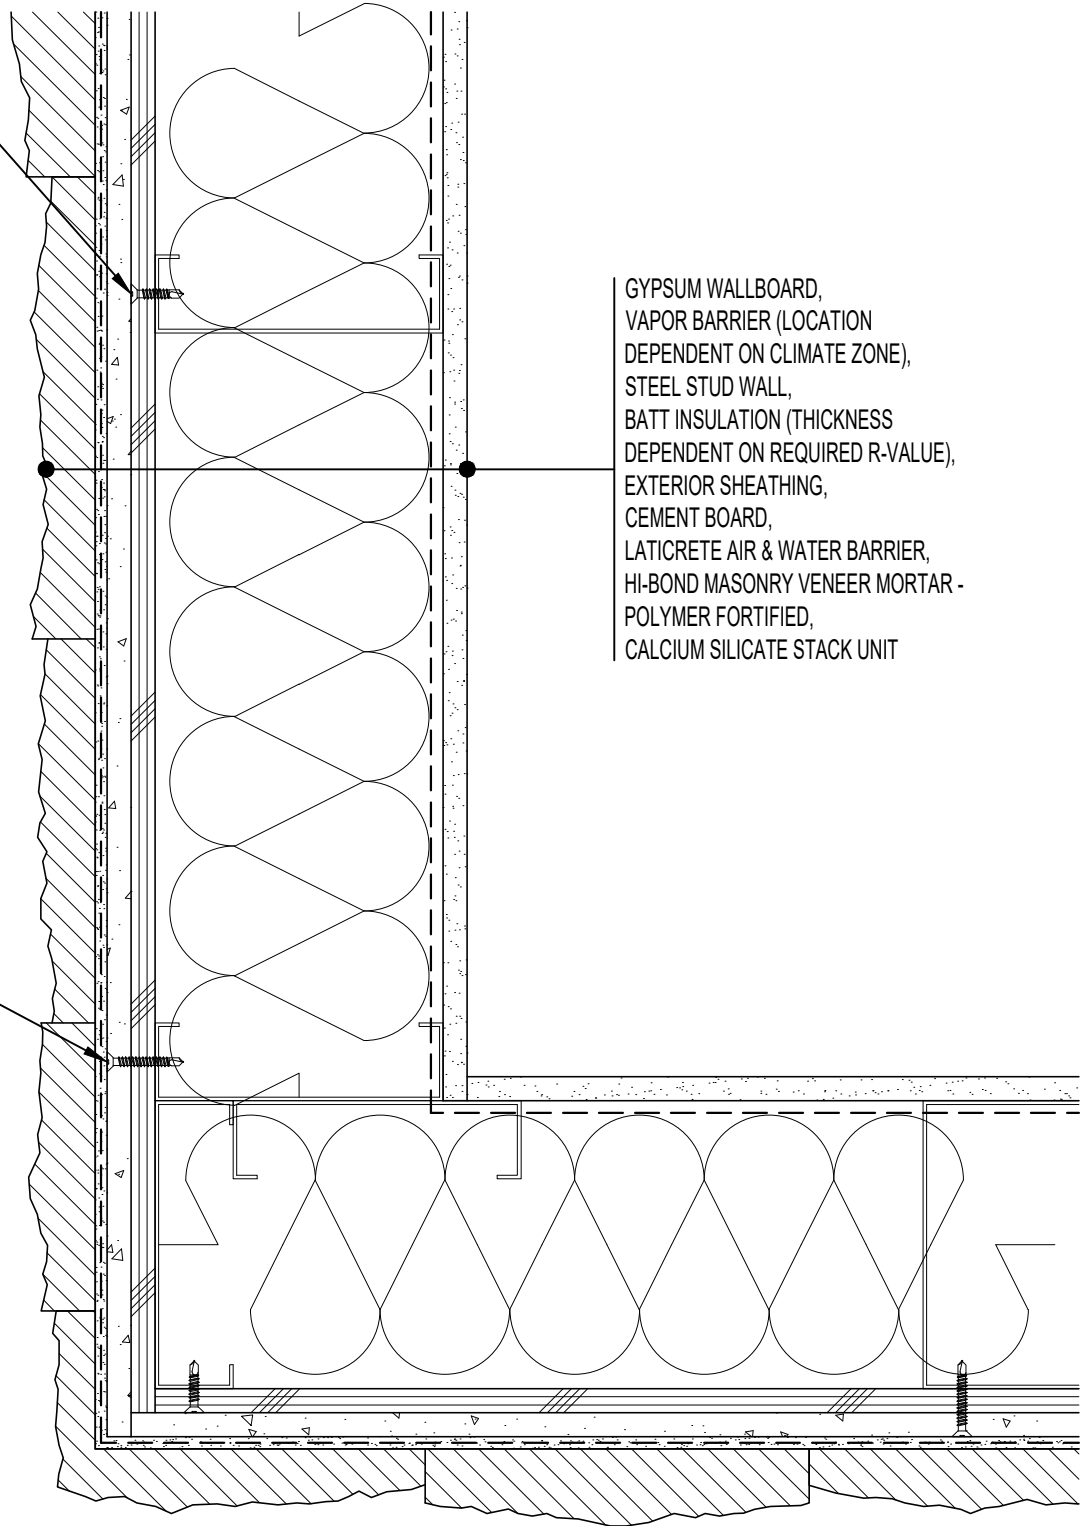

ARRISCRAFT-CADD

DETAIL No:

SSAS3I

TITLE:

TYPICAL OUTSIDE CORNER

U150

DATE DRAWN:

13 Jan 2021

SCALE:

3"=1'-0"

DRAWN BY:

TRI