


PIECES WHICH NEED TO BE CUT
TO FIT IN PALLADIAN STYLE ARCH
SHALL BE CUT ON THE JOBSITE

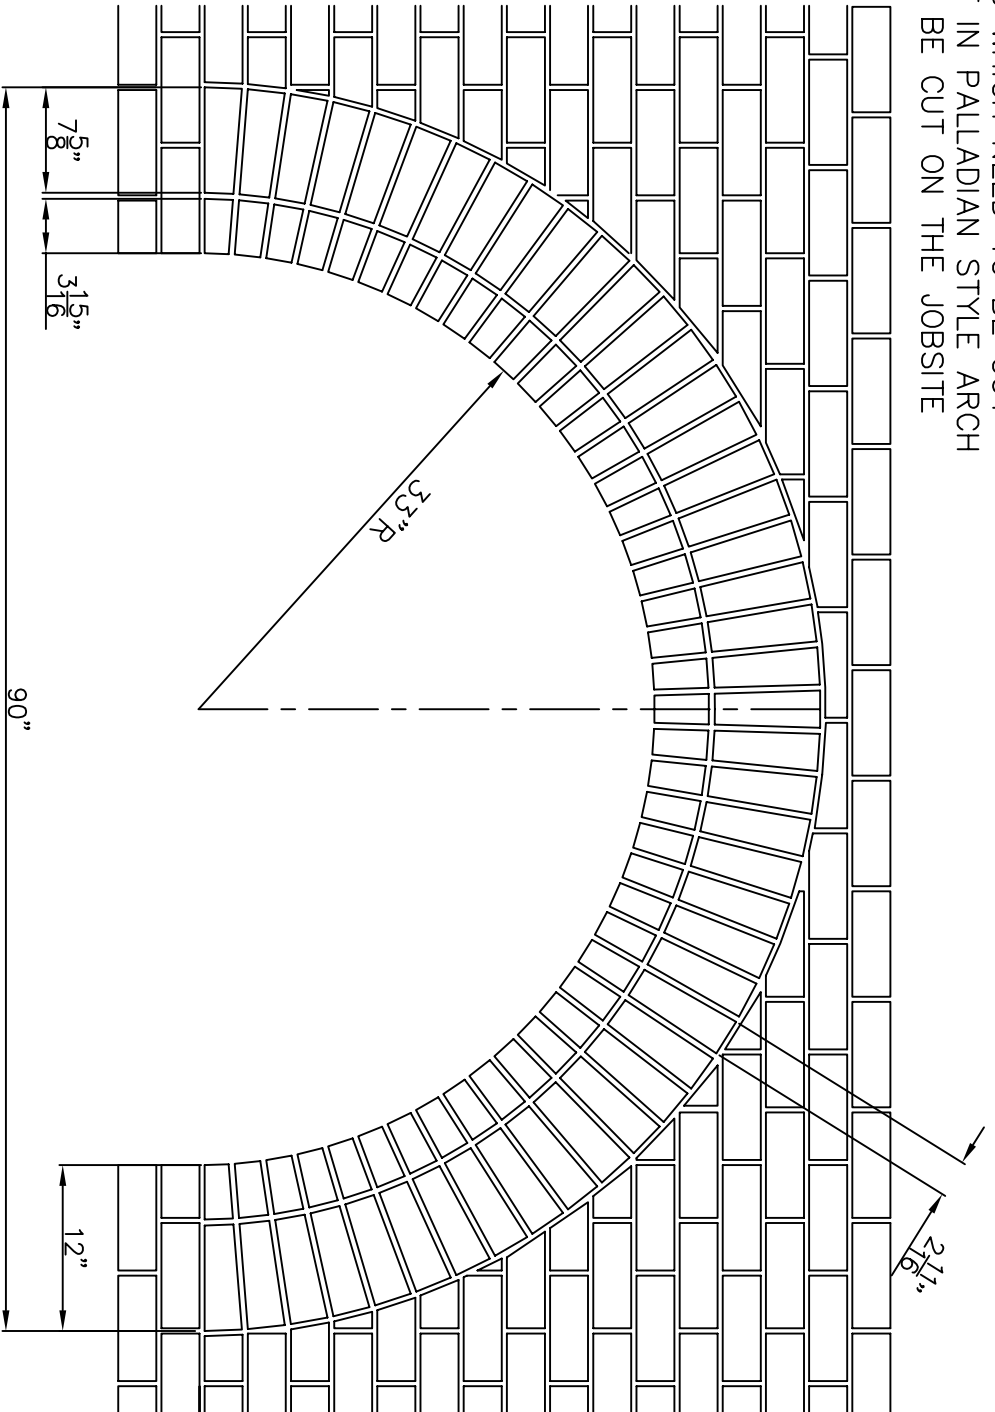

(MASONRY OPENING)
SEMICIRCULAR ARCH B
WITH BACKGROUND BRICK
BRICK TYPE: MODULAR
(12) REQ'D @ 90 PCS. EA.

THE DETAILS AND DATA CONTAINED IN THIS LITERATURE ARE FOR INFORMATION ONLY. ALL DESIGNS AND DETAILS USED IN CONSTRUCTION MUST BE REVIEWED, APPROVED AND SEALED BY A REGISTERED PROFESSIONAL ENGINEER. NO WARRANTIES (EXPRESS, IMPLIED OR STATUTORY) ARE MADE IN CONNECTION WITH THE STRUCTURAL DETAILS AND DATA CONTAINED HEREIN.