

ADAIR® LIMESTONE
MASONRY UNIT,
MIN. 1" AIR SPACE,
RIGID OR SEMI-RIGID
INSULATION (THICKNESS
DEPENDANT ON REQUIRED
R-VALUE),
AIR/VAPOR BARRIER
MEMBRANE,
CONCRETE MASONRY UNIT (CMU),
METAL FURRING (OPTIONAL),
GYPSUM WALLBOARD.

FLASHING MEMBRANE
SURFACE ADHERE TO SUBSTRATE

MORTAR DROP CONTROL

UNOBSTRUCTED
WEEP SYSTEM @ 24" O/C
PREFINISHED METAL DRIP EDGE
SET ON TWO BEADS OF SEALANT

HIGH SLUMP
MASONRY GROUT

DRAINAGE TILE

HORIZONTAL
REINFORCING
WHEN REQUIRED

VERTICAL
REINFORCING
IF REQUIRED


FLOOR BY OTHER

BUILDING PAPER

STEEL STUD
FURRING WITH
INSULATION

AIR/VAPOR BARRIER

GRAVEL MOWING
STRIP

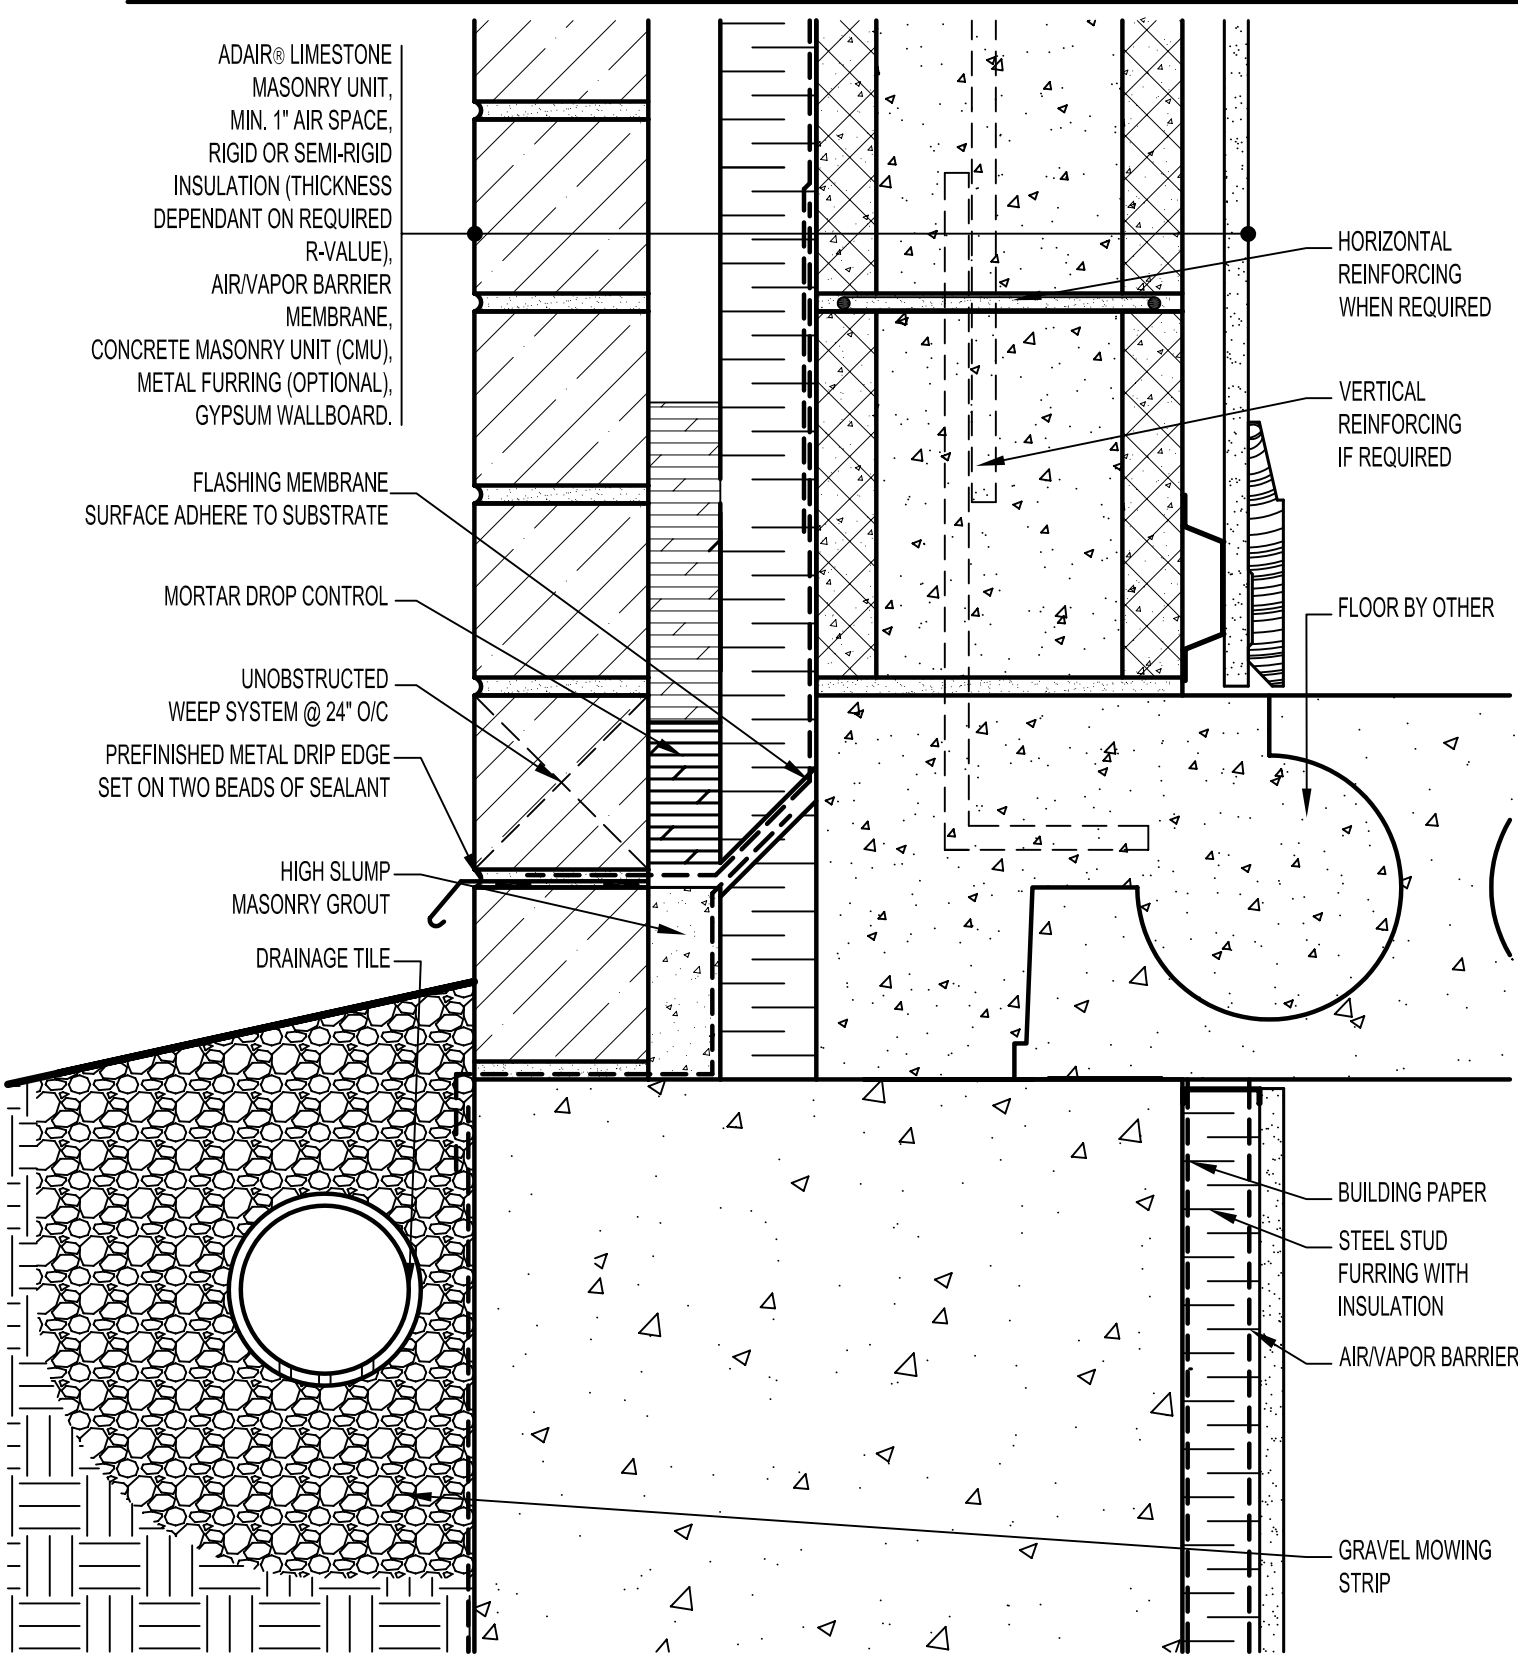

ARRISCRAFT
INTERNATIONAL
BUILDING STONE • BRICK • LIMESTONE

ARRISCRAFT • CADD

TITLE: FOUNDATION WALL/
BURIED MASONRY UNIT
(GRAVEL MOWING STRIP AND FRENCH DRAIN)

DATE DRAWN:
08/30/04

SCALE:
3"=1'-0"

DRAWN BY:
LPS

DETAIL No:
CB AD04S

U005