

ADAIR® LIMESTONE  
MASONRY UNIT,  
MIN. 1" AIR SPACE,  
RIGID OR SEMI-RIGID  
INSULATION (THICKNESS  
DEPENDANT ON  
REQUIRED R-VALUE),  
AIR/VAPOR BARRIER  
MEMBRANE,  
CONCRETE MASONRY  
UNIT (CMU),  
METAL FURRING (OPTIONAL),  
GYPSUM WALLBOARD.

FLASHING MEMBRANE  
SURFACE ADHERE  
TO SUBSTRATE


MORTAR DROP  
CONTROL

UNOBSTRUCTED  
WEEP SYSTEM  
@ 24" O/C

CORROSION PROTECTED  
STEEL ANGLE LINTEL

COMPRESSIBLE BACKER  
ROD AND SEALANT

PREMANUFACTURED  
THERMALLY BROKEN  
ALUMINUM  
WINDOW ASSEMBLY

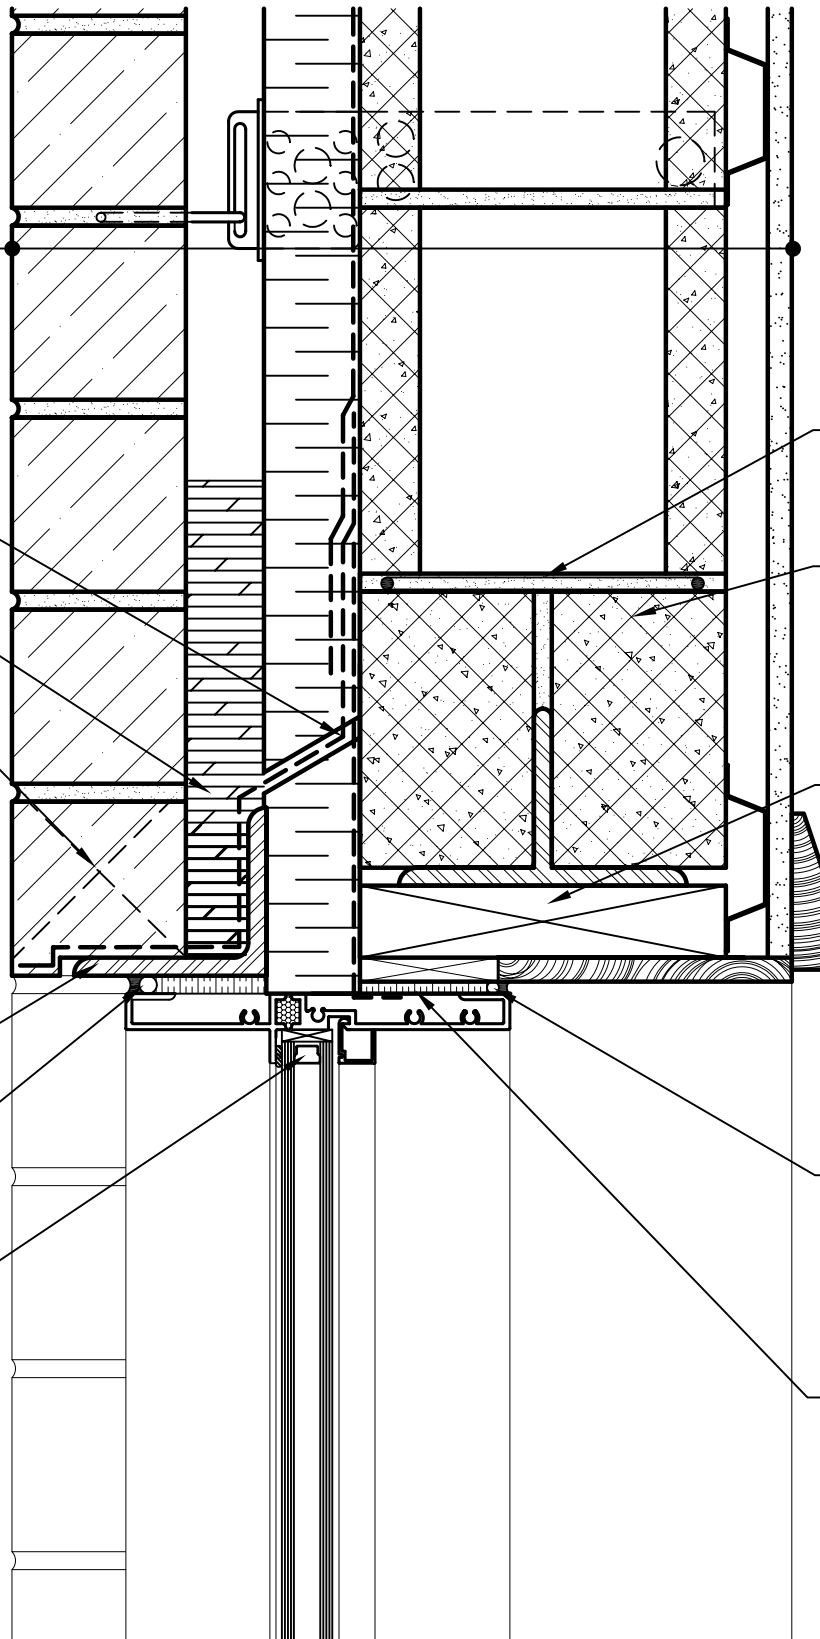

HORIZONTAL  
REINFORCING  
WHEN REQUIRED

CUT SOLID CONCRETE  
MASONRY TO HEIGHT AND  
INCLUDE SOAP UNITS AT  
ENDS MAINTAIN  
COURSING OF CMU

WOOD BLOCKING

COMPRESSIBLE  
BACKER ROD AND  
SEALANT ALL  
AROUND THE FRAME

SPRAY APPLIED FOAM  
INSULATING AIR SEAL  
ALL AROUND FRAME



**ARRISCRAFT**  
INTERNATIONAL  
BUILDING STONE • BRICK • LIMESTONE

**ARRISCRAFT • CADD**

TITLE:

ALTERNATIVE ALUMINUM  
WINDOW HEAD

DATE DRAWN:  
08/30/04

SCALE:  
3"=1'-0"

DRAWN BY:  
LPS

DETAIL No:

CB AD04S

**U033**