


INSULATION RETAINER


ADJUSTABLE WALL TIE

BULLNOSE WATERTABLE
CALCIUM SILICATE
MASONRY UNIT (CSMU)

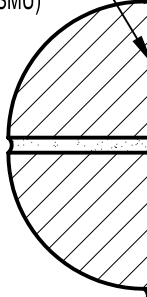

HORIZONTAL
REINFORCING
WHEN REQUIRED

ADAIR® LIMESTONE
MASONRY UNIT,
MIN. 25 MM AIR SPACE,
RIGID OR SEMI-RIGID
INSULATION (THICKNESS
DEPENDANT ON REQUIRED
R-VALUE),
AIR/VAPOUR BARRIER
MEMBRANE,
CONCRETE MASONRY UNIT (CMU),
METAL FURRING (OPTIONAL),
GYPSUM WALLBOARD.

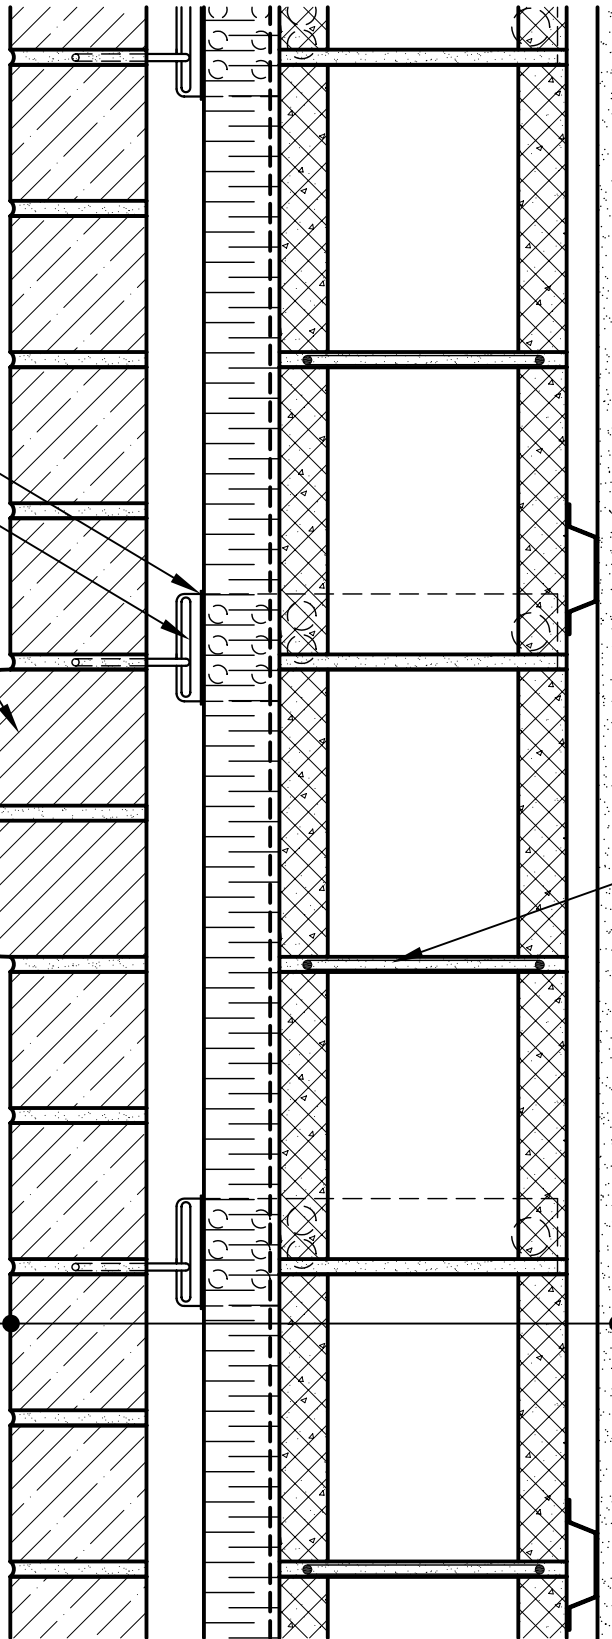

ARRISCRAFT
INTERNATIONAL
BUILDING STONE • BRICK • LIMESTONE

ARRISCRAFT • CADD

TITLE:

BULLNOSE WATERTABLE

DATE DRAWN:
08/30/04

SCALE:
1:5

DRAWN BY:
LPS

DETAIL No:
CB AD09S

D102