



ADJUSTABLE WALL TIE
 INSULATION
 RETAINER
 BULLNOSE WATERTABLE
 CALCIUM SILICATE
 MASONRY UNIT (CSMU)

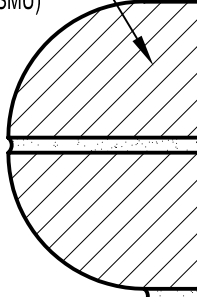

CALCIUM SILICATE
 BUILDING STONE,
 MIN. 25 MM AIR SPACE,
 RIGID OR SEMI-RIGID
 INSULATION (THICKNESS
 DEPENDANT ON REQUIRED
 R-VALUE),
 AIR/VAPOUR BARRIER
 MEMBRANE,
 CONCRETE MASONRY UNIT (CMU),
 METAL FURRING (OPTIONAL),
 GYPSUM WALLBOARD.

HORIZONTAL
 REINFORCING
 WHEN REQUIRED

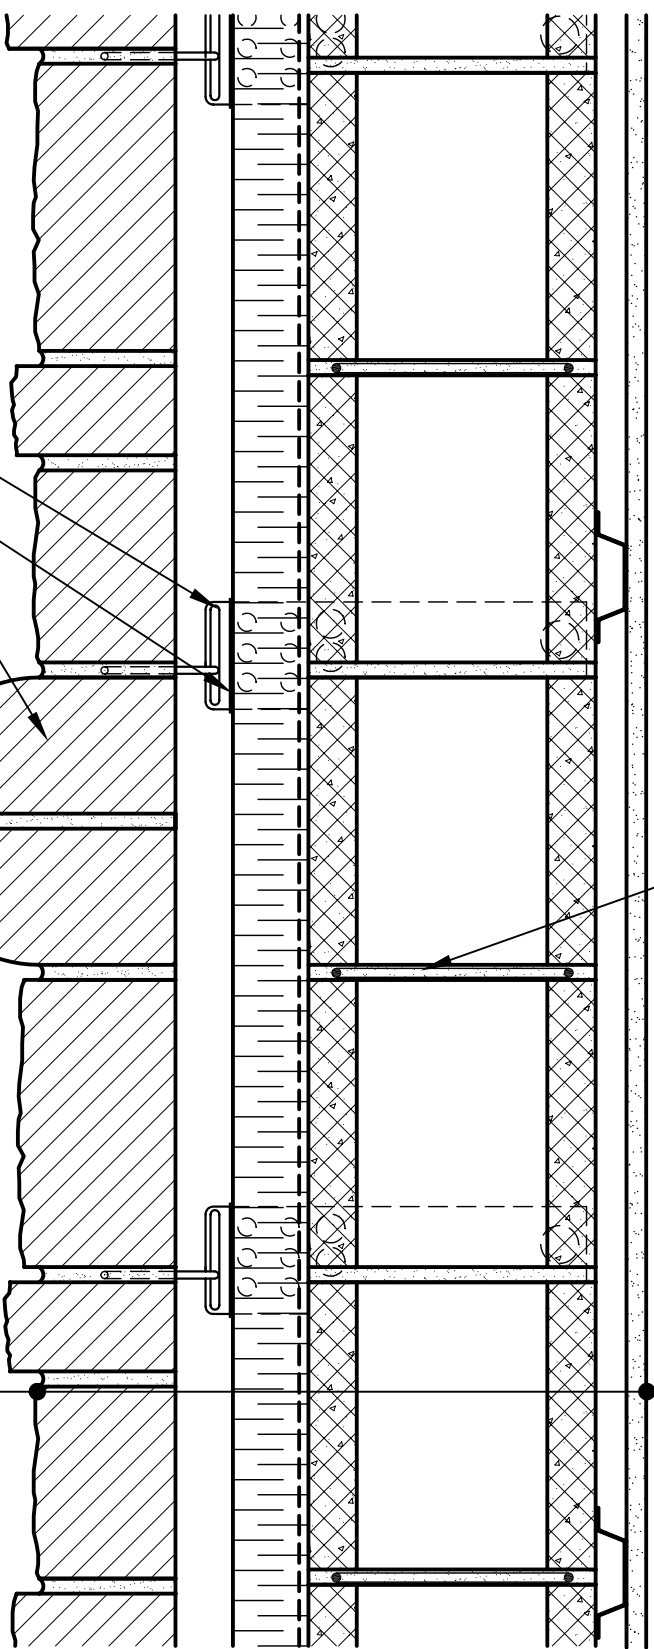

ARRISCRAFT
 INTERNATIONAL
 BUILDING STONE • BRICK • LIMESTONE

ARRISCRAFT • CADD

TITLE:
BULLNOSE WATERTABLE

DATE DRAWN:
 08/30/04

SCALE:
 1:5

DRAWN BY:
 LPS

DETAIL No:
 CB SH3M

D102