


NOTE: REFER TO
 WINDOW HEAD: SS04RATU030
 WINDOW JAMB: SS04RATU041

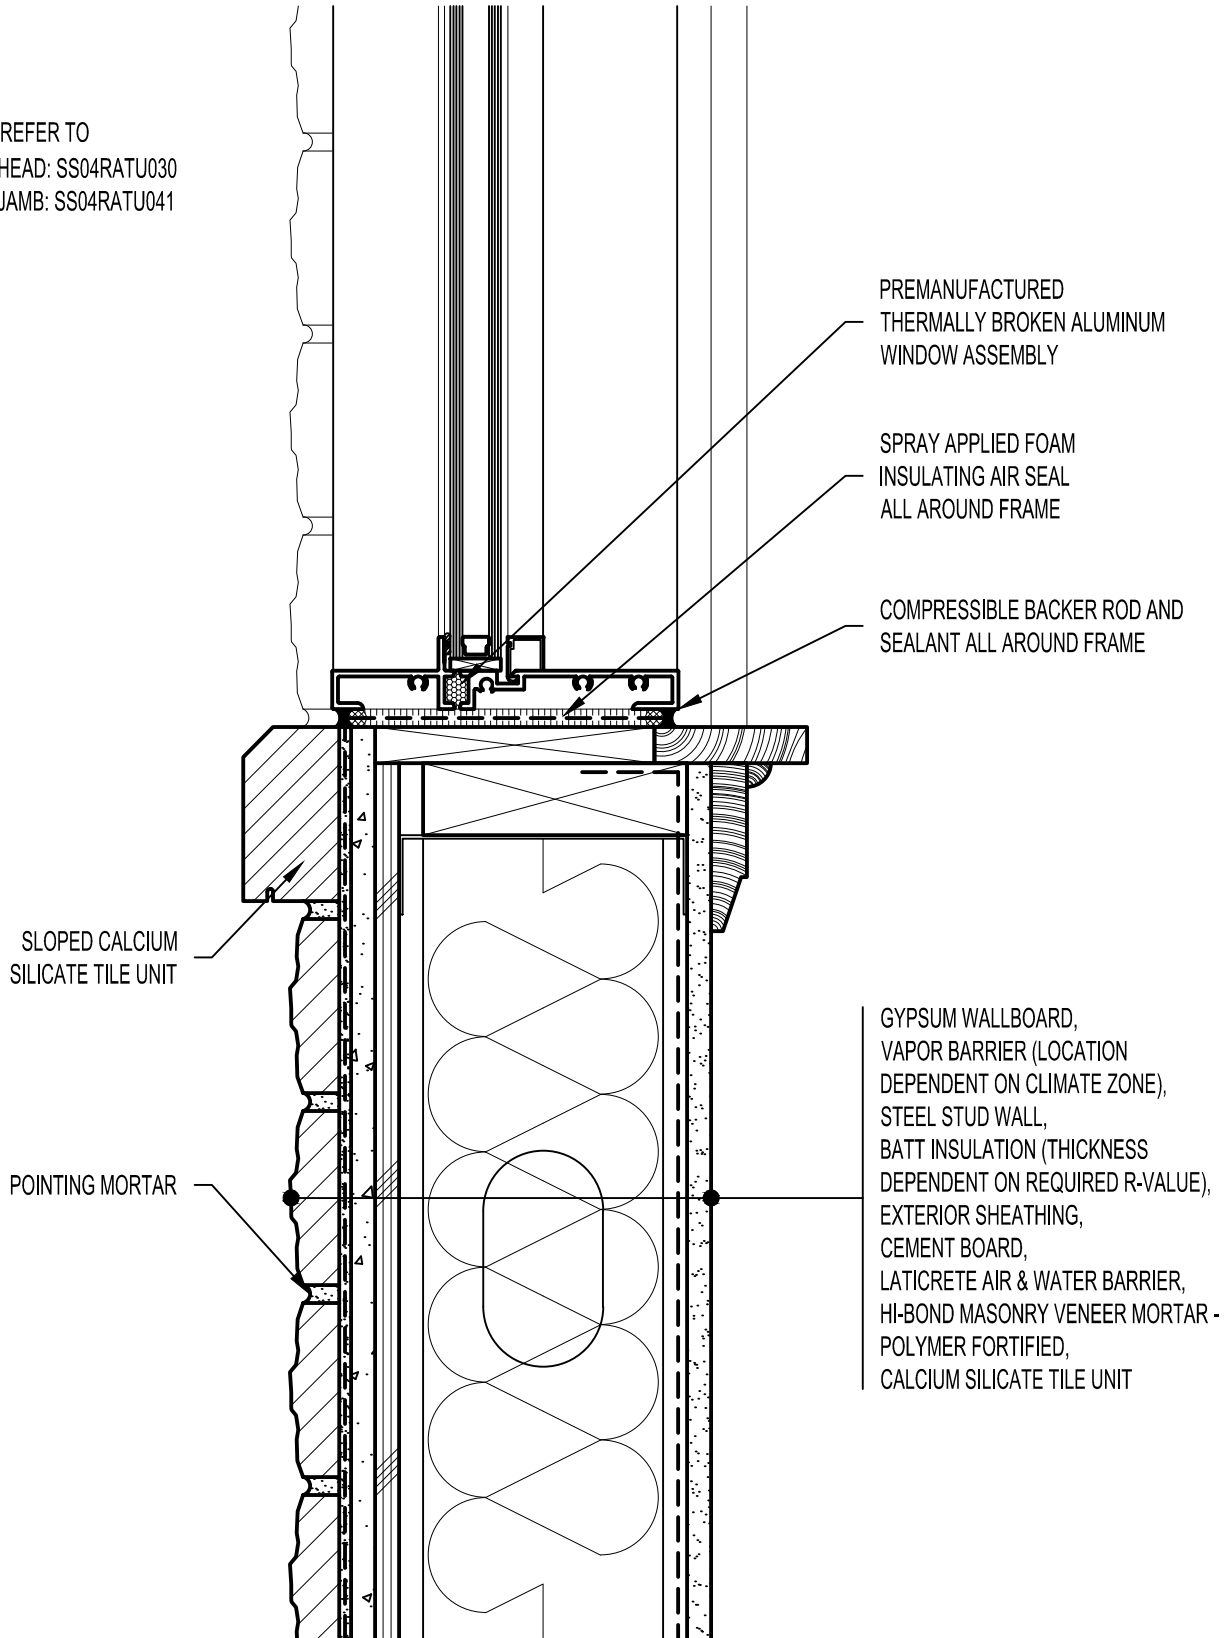

PREMANUFACTURED
 THERMALLY BROKEN ALUMINUM
 WINDOW ASSEMBLY

SPRAY APPLIED FOAM
 INSULATING AIR SEAL
 ALL AROUND FRAME

COMPRESSIBLE BACKER ROD AND
 SEALANT ALL AROUND FRAME

SLOPED CALCIUM
 SILICATE TILE UNIT

POINTING MORTAR

GYPSUM WALLBOARD,
 VAPOR BARRIER (LOCATION
 DEPENDENT ON CLIMATE ZONE),
 STEEL STUD WALL,
 BATT INSULATION (THICKNESS
 DEPENDENT ON REQUIRED R-VALUE),
 EXTERIOR SHEATHING,
 CEMENT BOARD,
 LATICRETE AIR & WATER BARRIER,
 HI-BOND MASONRY VENEER MORTAR -
 POLYMER FORTIFIED,
 CALCIUM SILICATE TILE UNIT

Arriscraft Building Stone · Brick · Limestone			ARRISCRAFT-CADD		DETAIL No: SS04RAT
DATE DRAWN: 03/02/15			TITLE: SLOPED WINDOW SILL		U022
SCALE: 3"=1'-0"			DRAWN BY: TRI		