


NOTE: REFER TO
 DOOR HEAD: SS04RATU061
 DOOR JAMB: SS04RATU071

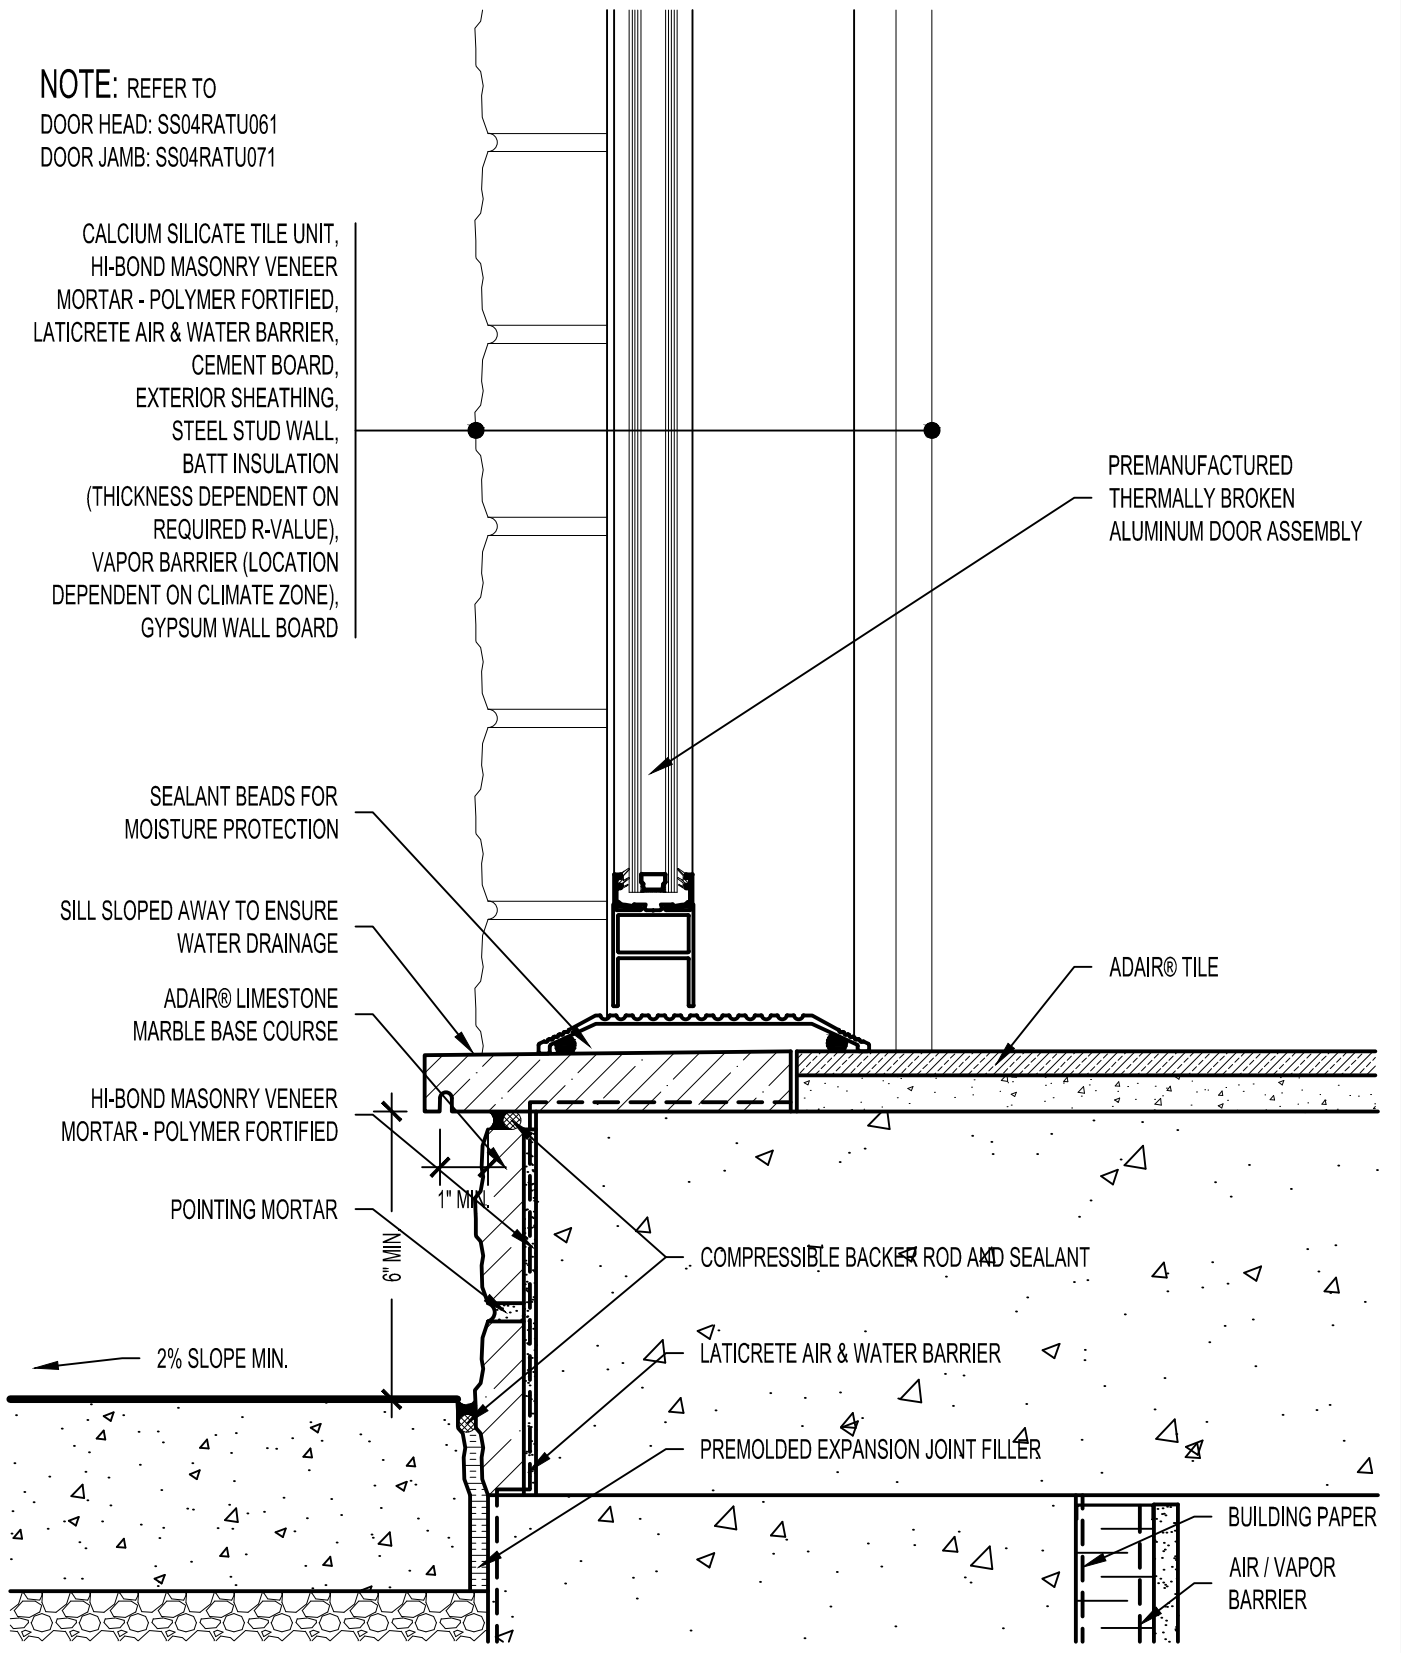

CALCIUM SILICATE TILE UNIT,
 HI-BOND MASONRY VENEER
 MORTAR - POLYMER FORTIFIED,
 LATICRETE AIR & WATER BARRIER,
 CEMENT BOARD,
 EXTERIOR SHEATHING,
 STEEL STUD WALL,
 BATT INSULATION
 (THICKNESS DEPENDENT ON
 REQUIRED R-VALUE),
 VAPOR BARRIER (LOCATION
 DEPENDENT ON CLIMATE ZONE),
 GYPSUM WALL BOARD

PREMANUFACTURED
 THERMALLY BROKEN
 ALUMINUM DOOR ASSEMBLY

SEALANT BEADS FOR
 MOISTURE PROTECTION

SILL SLOPED AWAY TO ENSURE
 WATER DRAINAGE

ADAIR® LIMESTONE
 MARBLE BASE COURSE

HI-BOND MASONRY VENEER
 MORTAR - POLYMER FORTIFIED

POINTING MORTAR

2% SLOPE MIN.

COMPRESSIBLE BACKER ROD AND SEALANT

LATICRETE AIR & WATER BARRIER

PREMOLDED EXPANSION JOINT FILLER

BUILDING PAPER

AIR / VAPOR
 BARRIER

Arriscraft
 Building Stone · Brick · Limestone

ARRISCRAFT-CADD

DETAIL No:
 SS04RAT

TITLE:
 THRESHOLD OF DOOR WITH
 ADAIR® BASE COURSE

U051

DATE DRAWN: 03/02/15	SCALE: 3"=1'-0"	DRAWN BY: TRI
-------------------------	--------------------	------------------