


NOTE: REFER TO
DOOR JAMB: SS04RATU070

CALCIUM SILICATE TILE UNIT,
HI-BOND MASONRY VENEER MORTAR -
POLYMER FORTIFIED,
LATICRETE AIR & WATER BARRIER,
CEMENT BOARD,
EXTERIOR SHEATHING,
STEEL STUD WALL,
BATT INSULATION (THICKNESS
DEPENDENT ON REQUIRED R-VALUE),
VAPOR BARRIER (LOCATION
DEPENDENT ON CLIMATE ZONE),
GYPSUM WALLBOARD

POINTING MORTAR

PREFINISHED METAL DRIP EDGE

COMPRESSIBLE BACKER ROD AND
SEALANT ALL AROUND FRAME

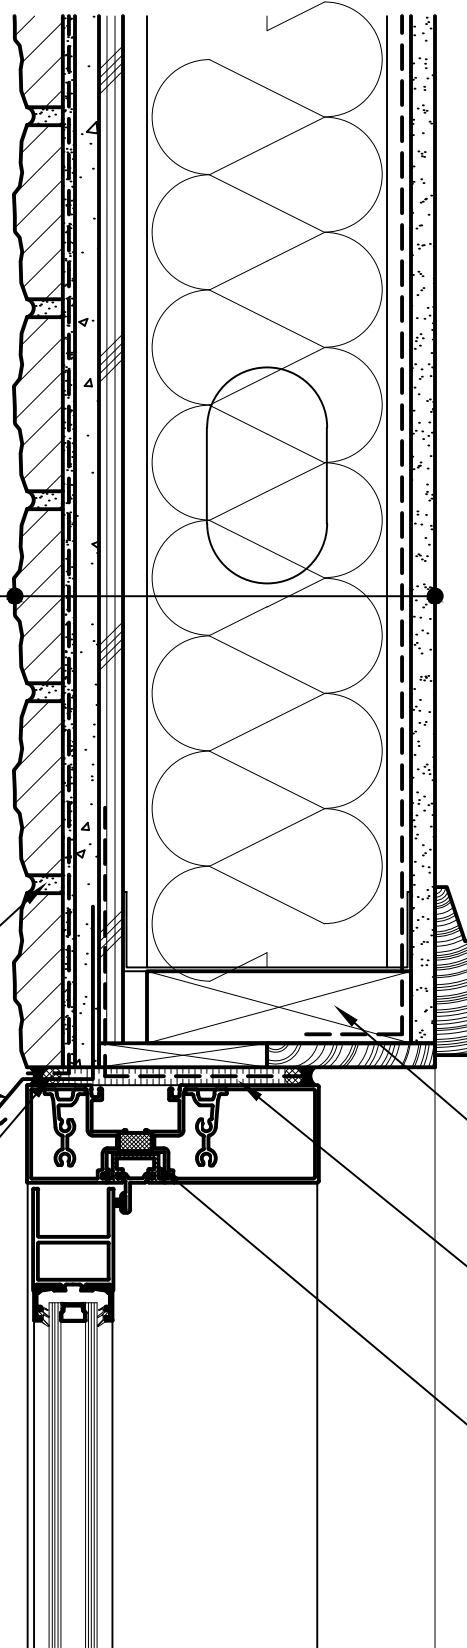

WOOD BLOCKING

SPRAY APPLIED FOAM INSULATING
AIR SEAL ALL AROUND FRAME

PREMANUFACTURED THERMALLY
BROKEN ALUMINUM DOOR ASSEMBLY

Arriscraft
Building Stone · Brick · Limestone

ARRISCRAFT-CADD

DETAIL No:

SS04RAT

TITLE:

ALUMINUM DOOR HEAD

U060

DATE DRAWN:
03/02/15

SCALE:
3"=1'-0"

DRAWN BY:
TRI