


ATTACH SHEATHING WITH APPROVED SCREWS (TYPICAL @ EVERY STUD)

POINTING MORTAR

ATTACH CEMENT BOARD WITH APPROVED SCREWS (TYPICAL @ EVERY STUD)

GYPSUM WALLBOARD,
 VAPOR BARRIER (LOCATION DEPENDENT ON CLIMATE ZONE),
 STEEL STUD WALL,
 BATT INSULATION (THICKNESS DEPENDENT ON REQUIRED R-VALUE),
 EXTERIOR SHEATHING,
 CEMENT BOARD,
 LATICRETE AIR & WATER BARRIER,
 HI-BOND MASONRY VENEER MORTAR - POLYMER FORTIFIED,
 CALCIUM SILICATE TILE UNIT

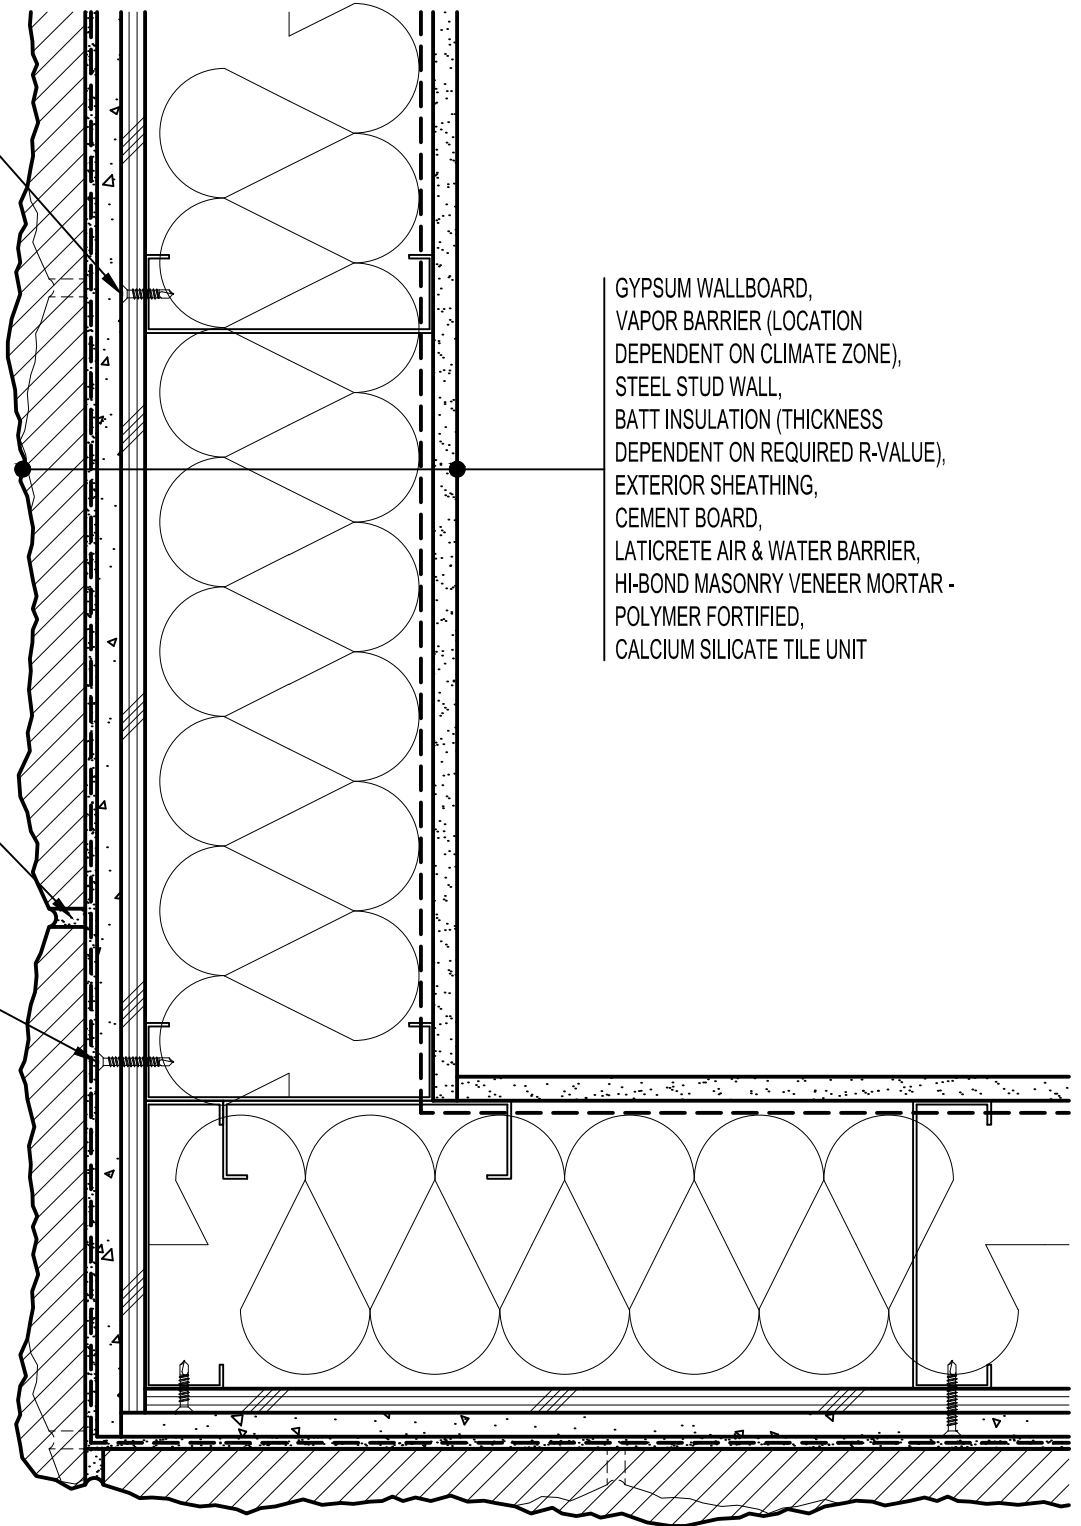

Arriscraft
 Building Stone · Brick · Limestone

ARRISCRAFT-CADD

DETAIL No:

SS04RAT

TITLE:

TYPICAL OUTSIDE
 BONDED CORNER

U152

DATE DRAWN:
 03/02/15

SCALE:
 3"=1'-0"

DRAWN BY:
 TRI