


NOTE: REFER TO  
 WINDOW HEAD: SS04SATU030  
 WINDOW JAMB: SS04SATU040

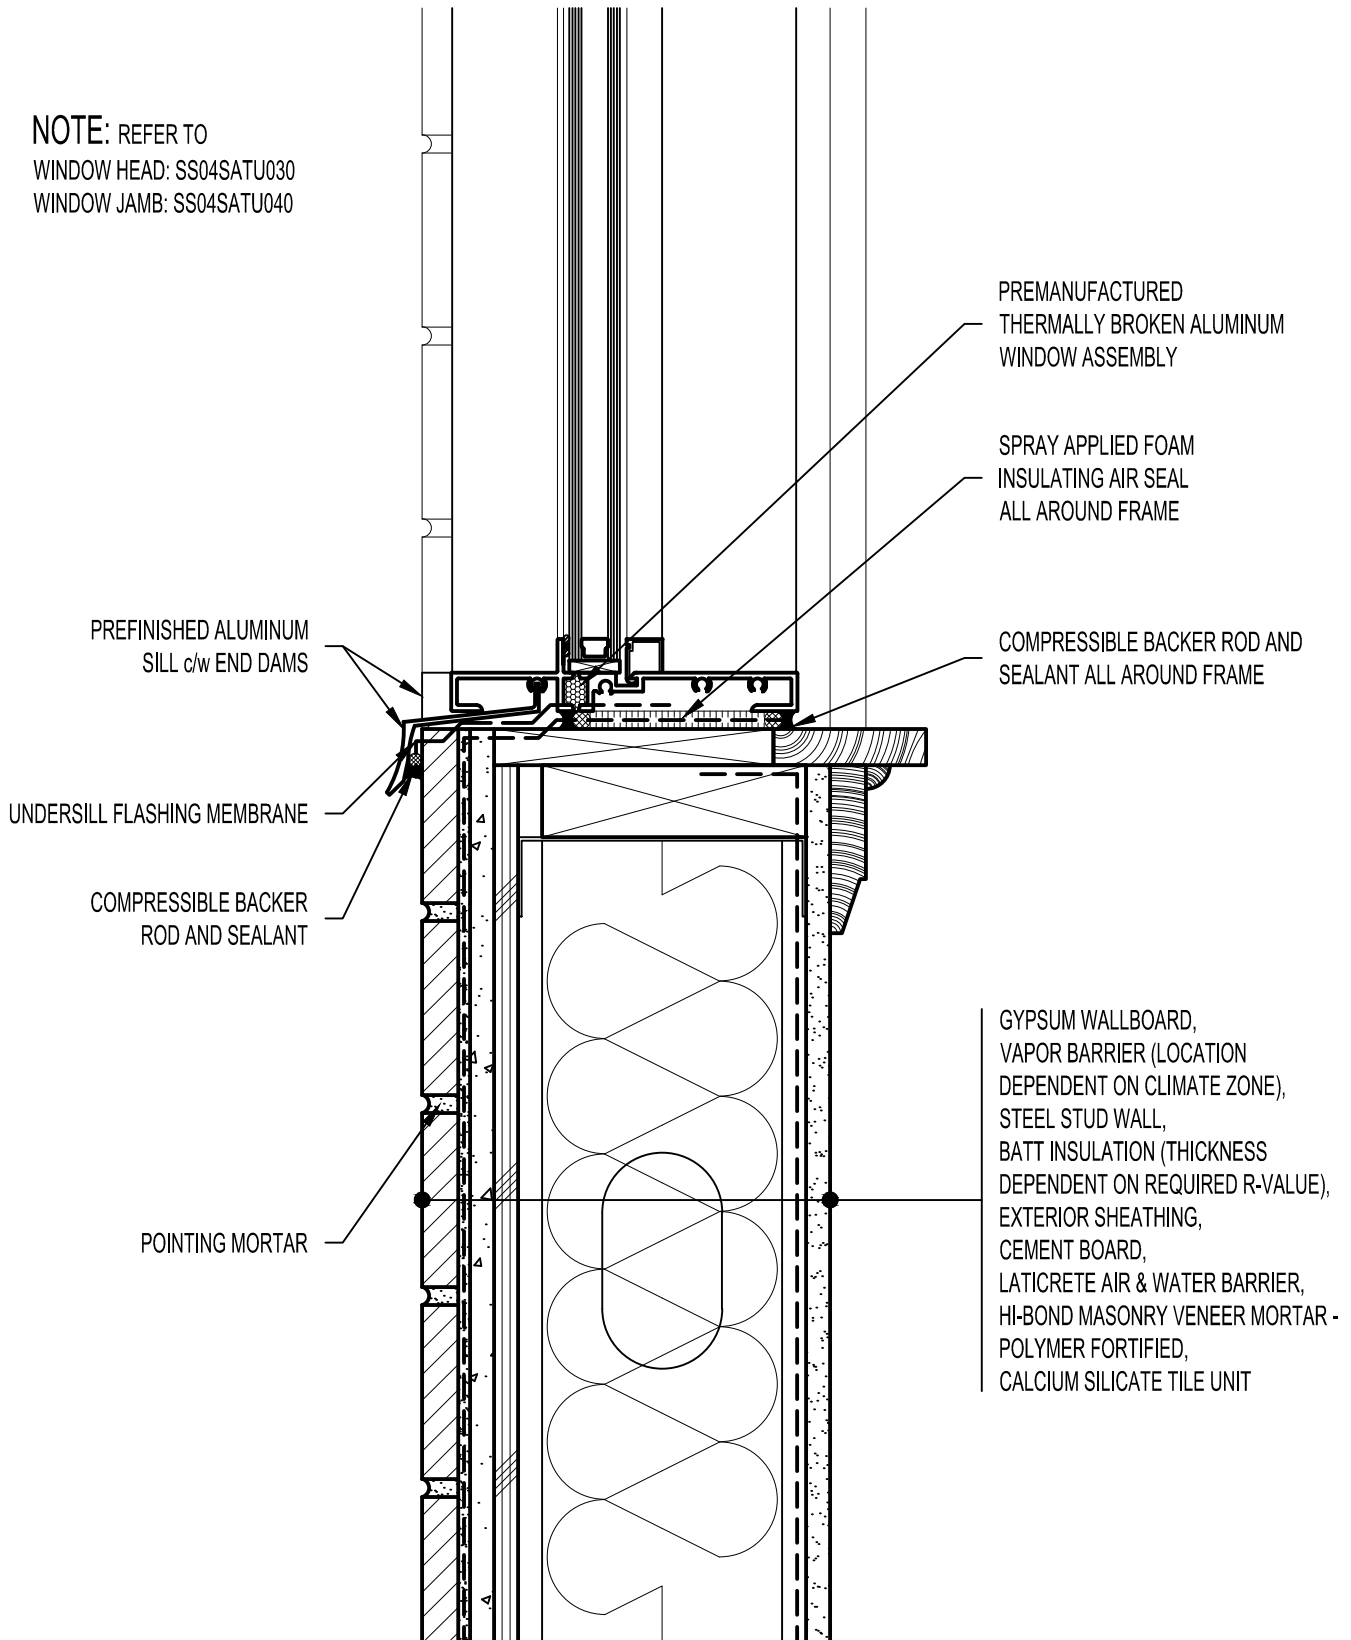

**Arriscraft**  
 Building Stone · Brick · Limestone

**ARRISCRAFT-CADD**

DETAIL No:

SS04SAT

TITLE:

ALUMINUM WINDOW SILL

**U020**

DATE DRAWN:  
03/02/15

SCALE:  
3"=1'-0"

DRAWN BY:  
TRI