


NOTE: REFER TO  
 WINDOW HEAD: SS04SATU031  
 WINDOW JAMB: SS04SATU043

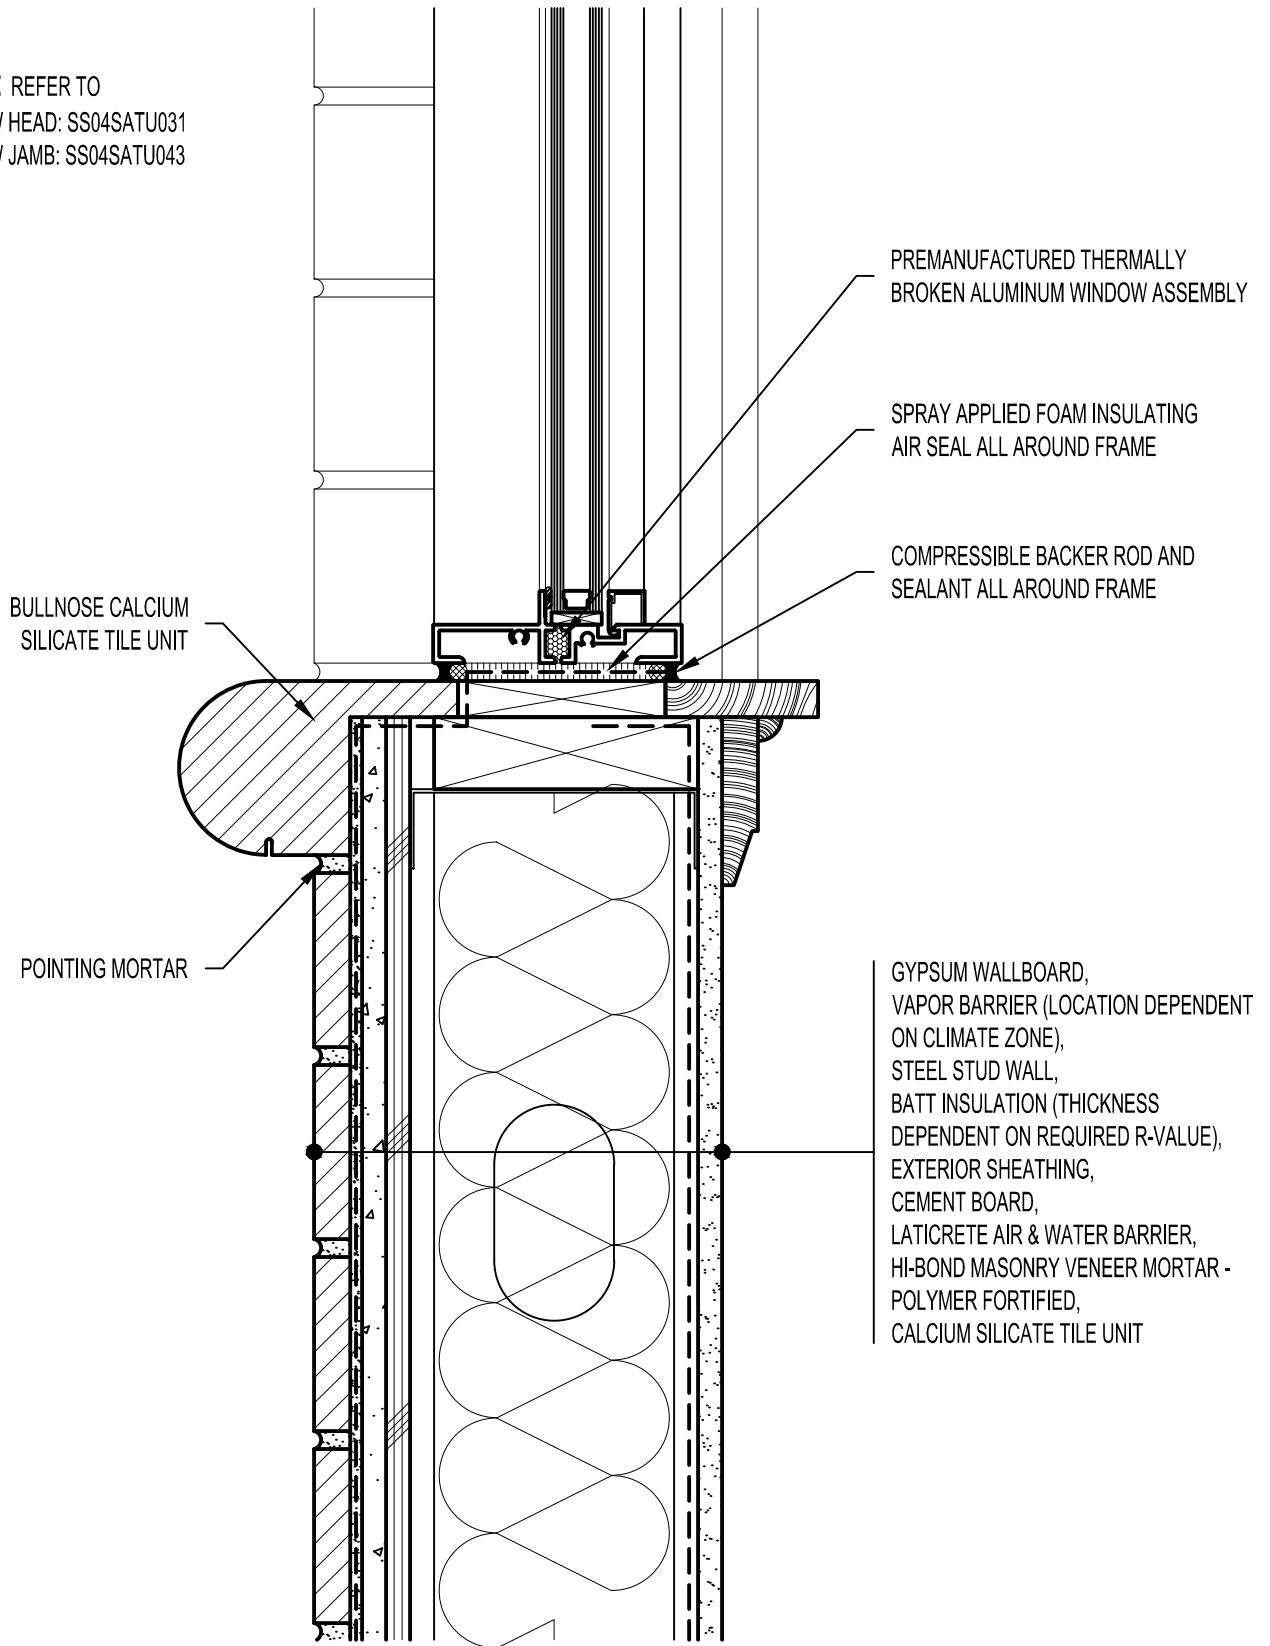

<b>Arriscraft</b> Building Stone · Brick · Limestone		<b>ARRISCRAFT-CADD</b>	DETAIL No: SS04SAT
DATE DRAWN: 03/02/15		SCALE: 3"=1'-0"	TITLE: BULLNOSE WINDOW SILL - RECESSED WINDOW
DRAWN BY: TRI		<b>U024</b>	